


停車場七層方案


B4F配置圖 A4-S:1/250  
A3-S:1/150



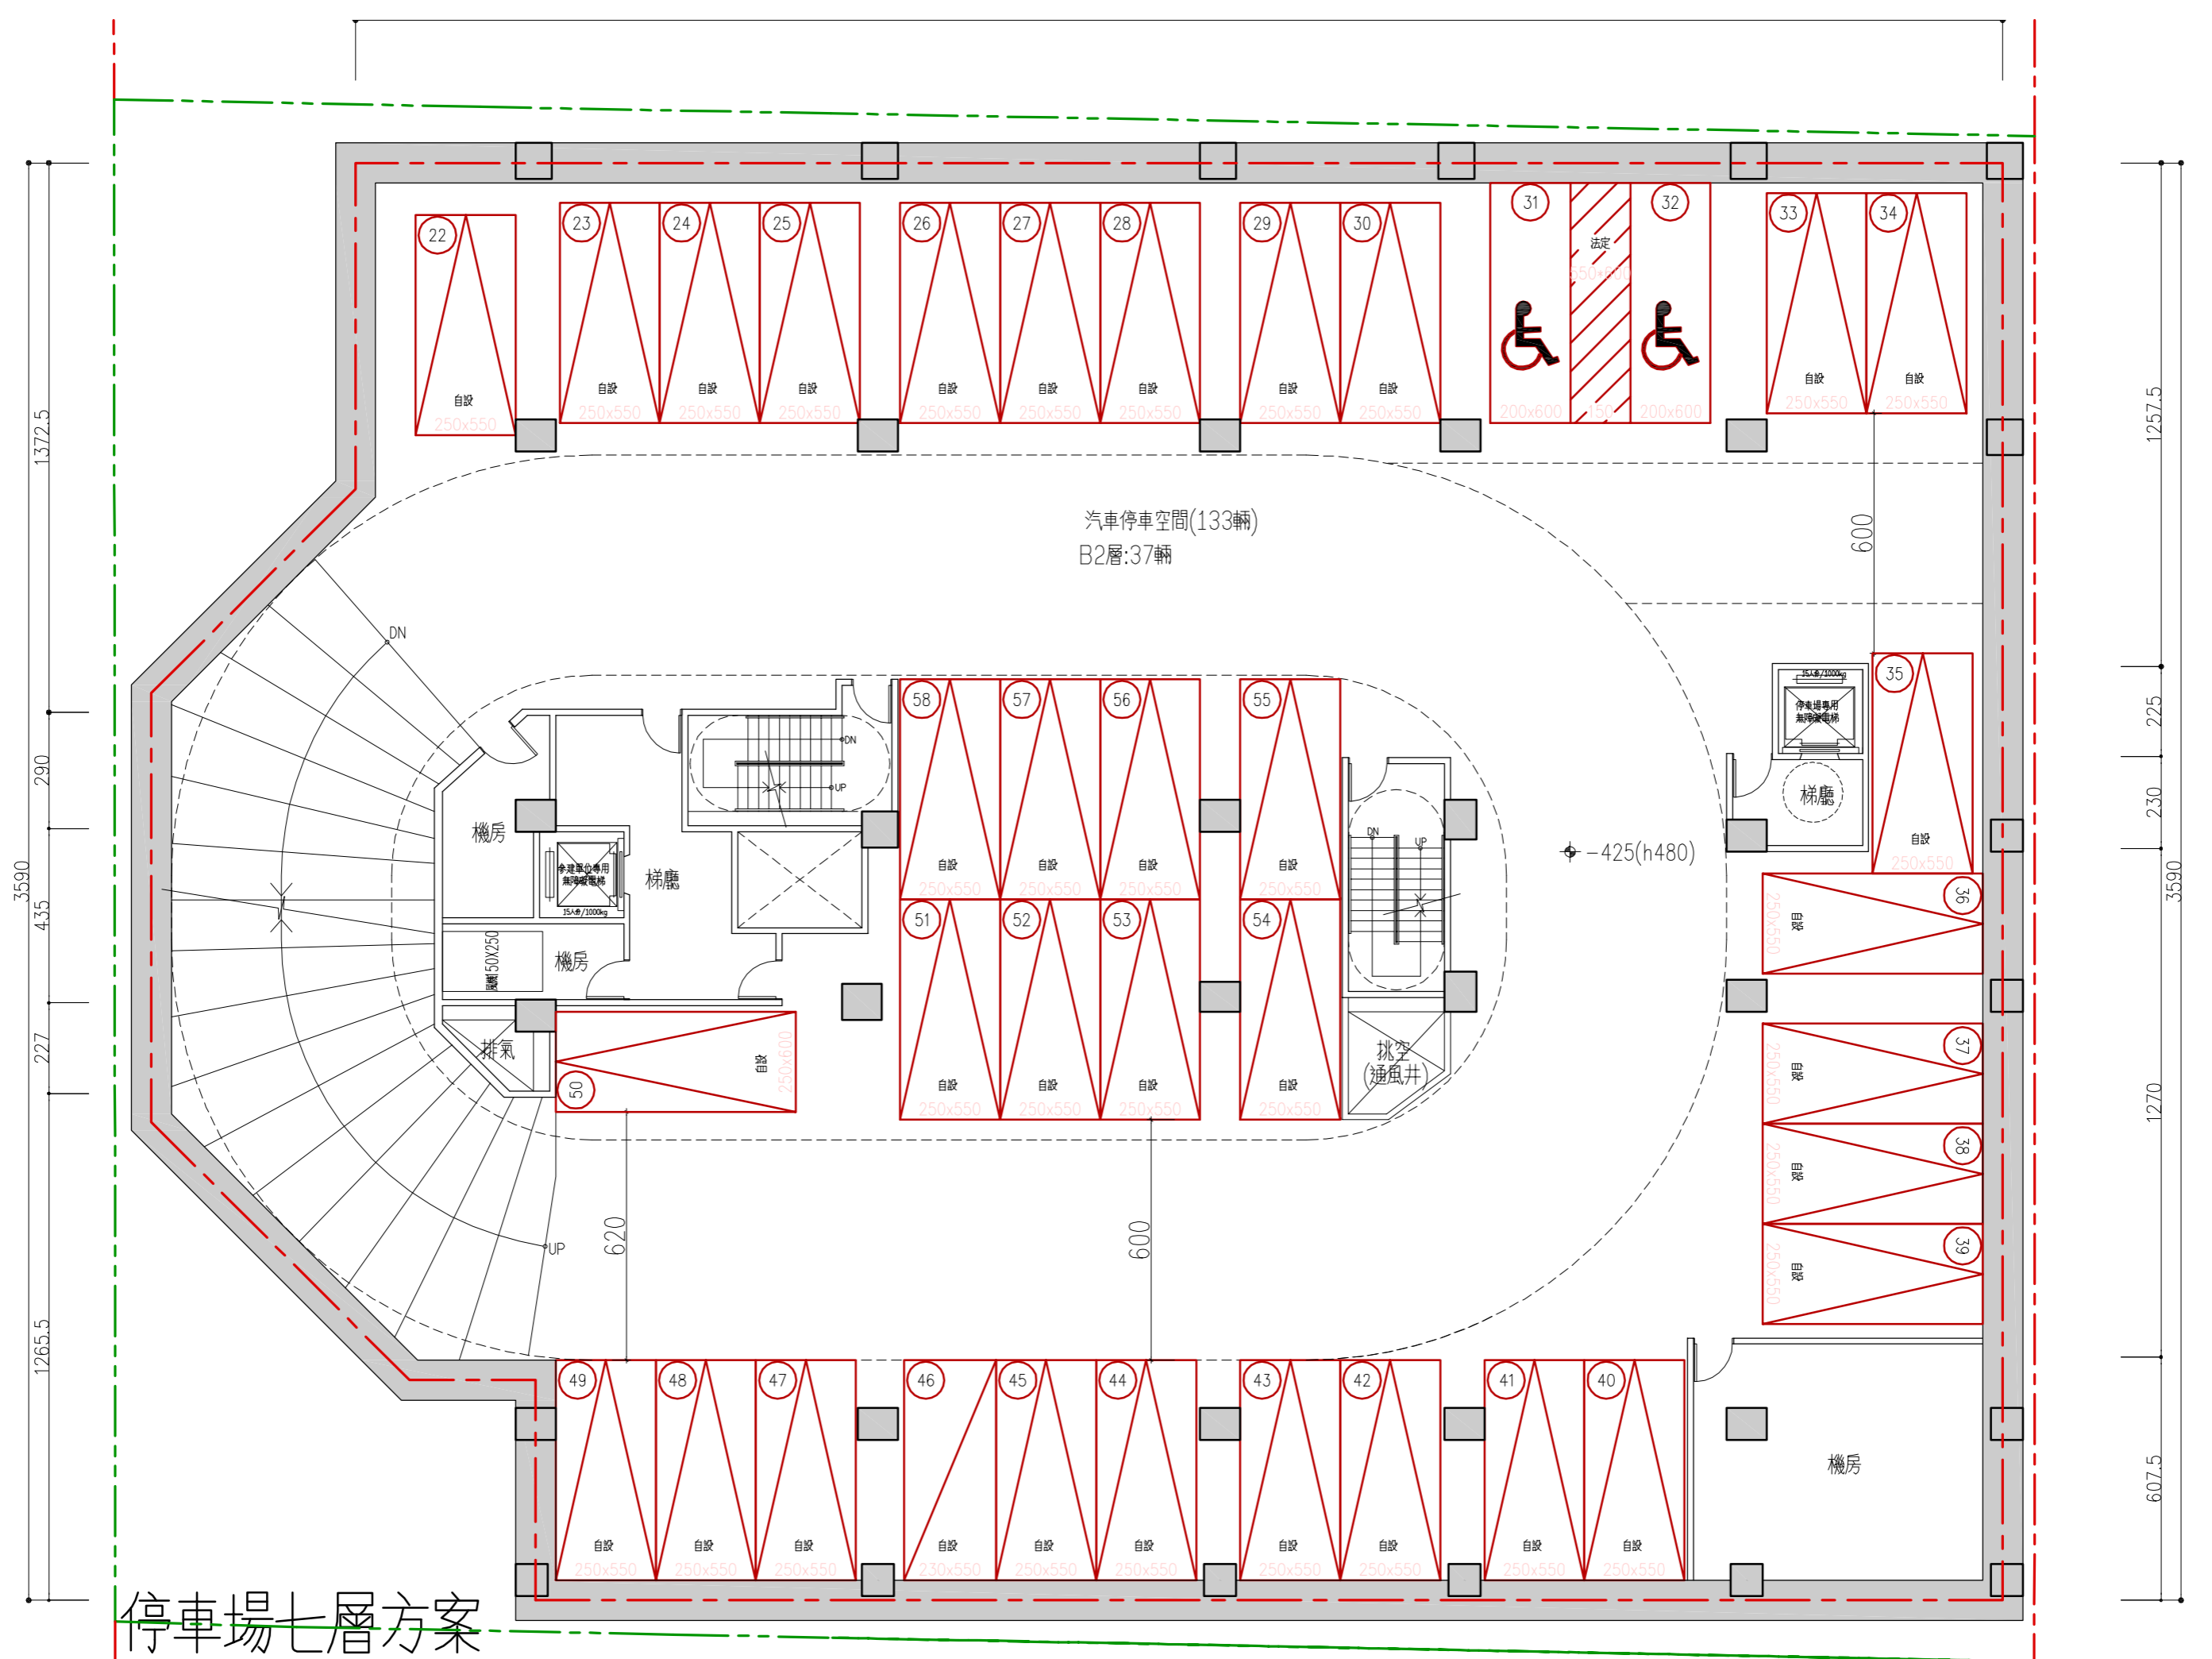



停車場七層方案

B2F配置圖 A4-S:1/250  
A3-S:1/150

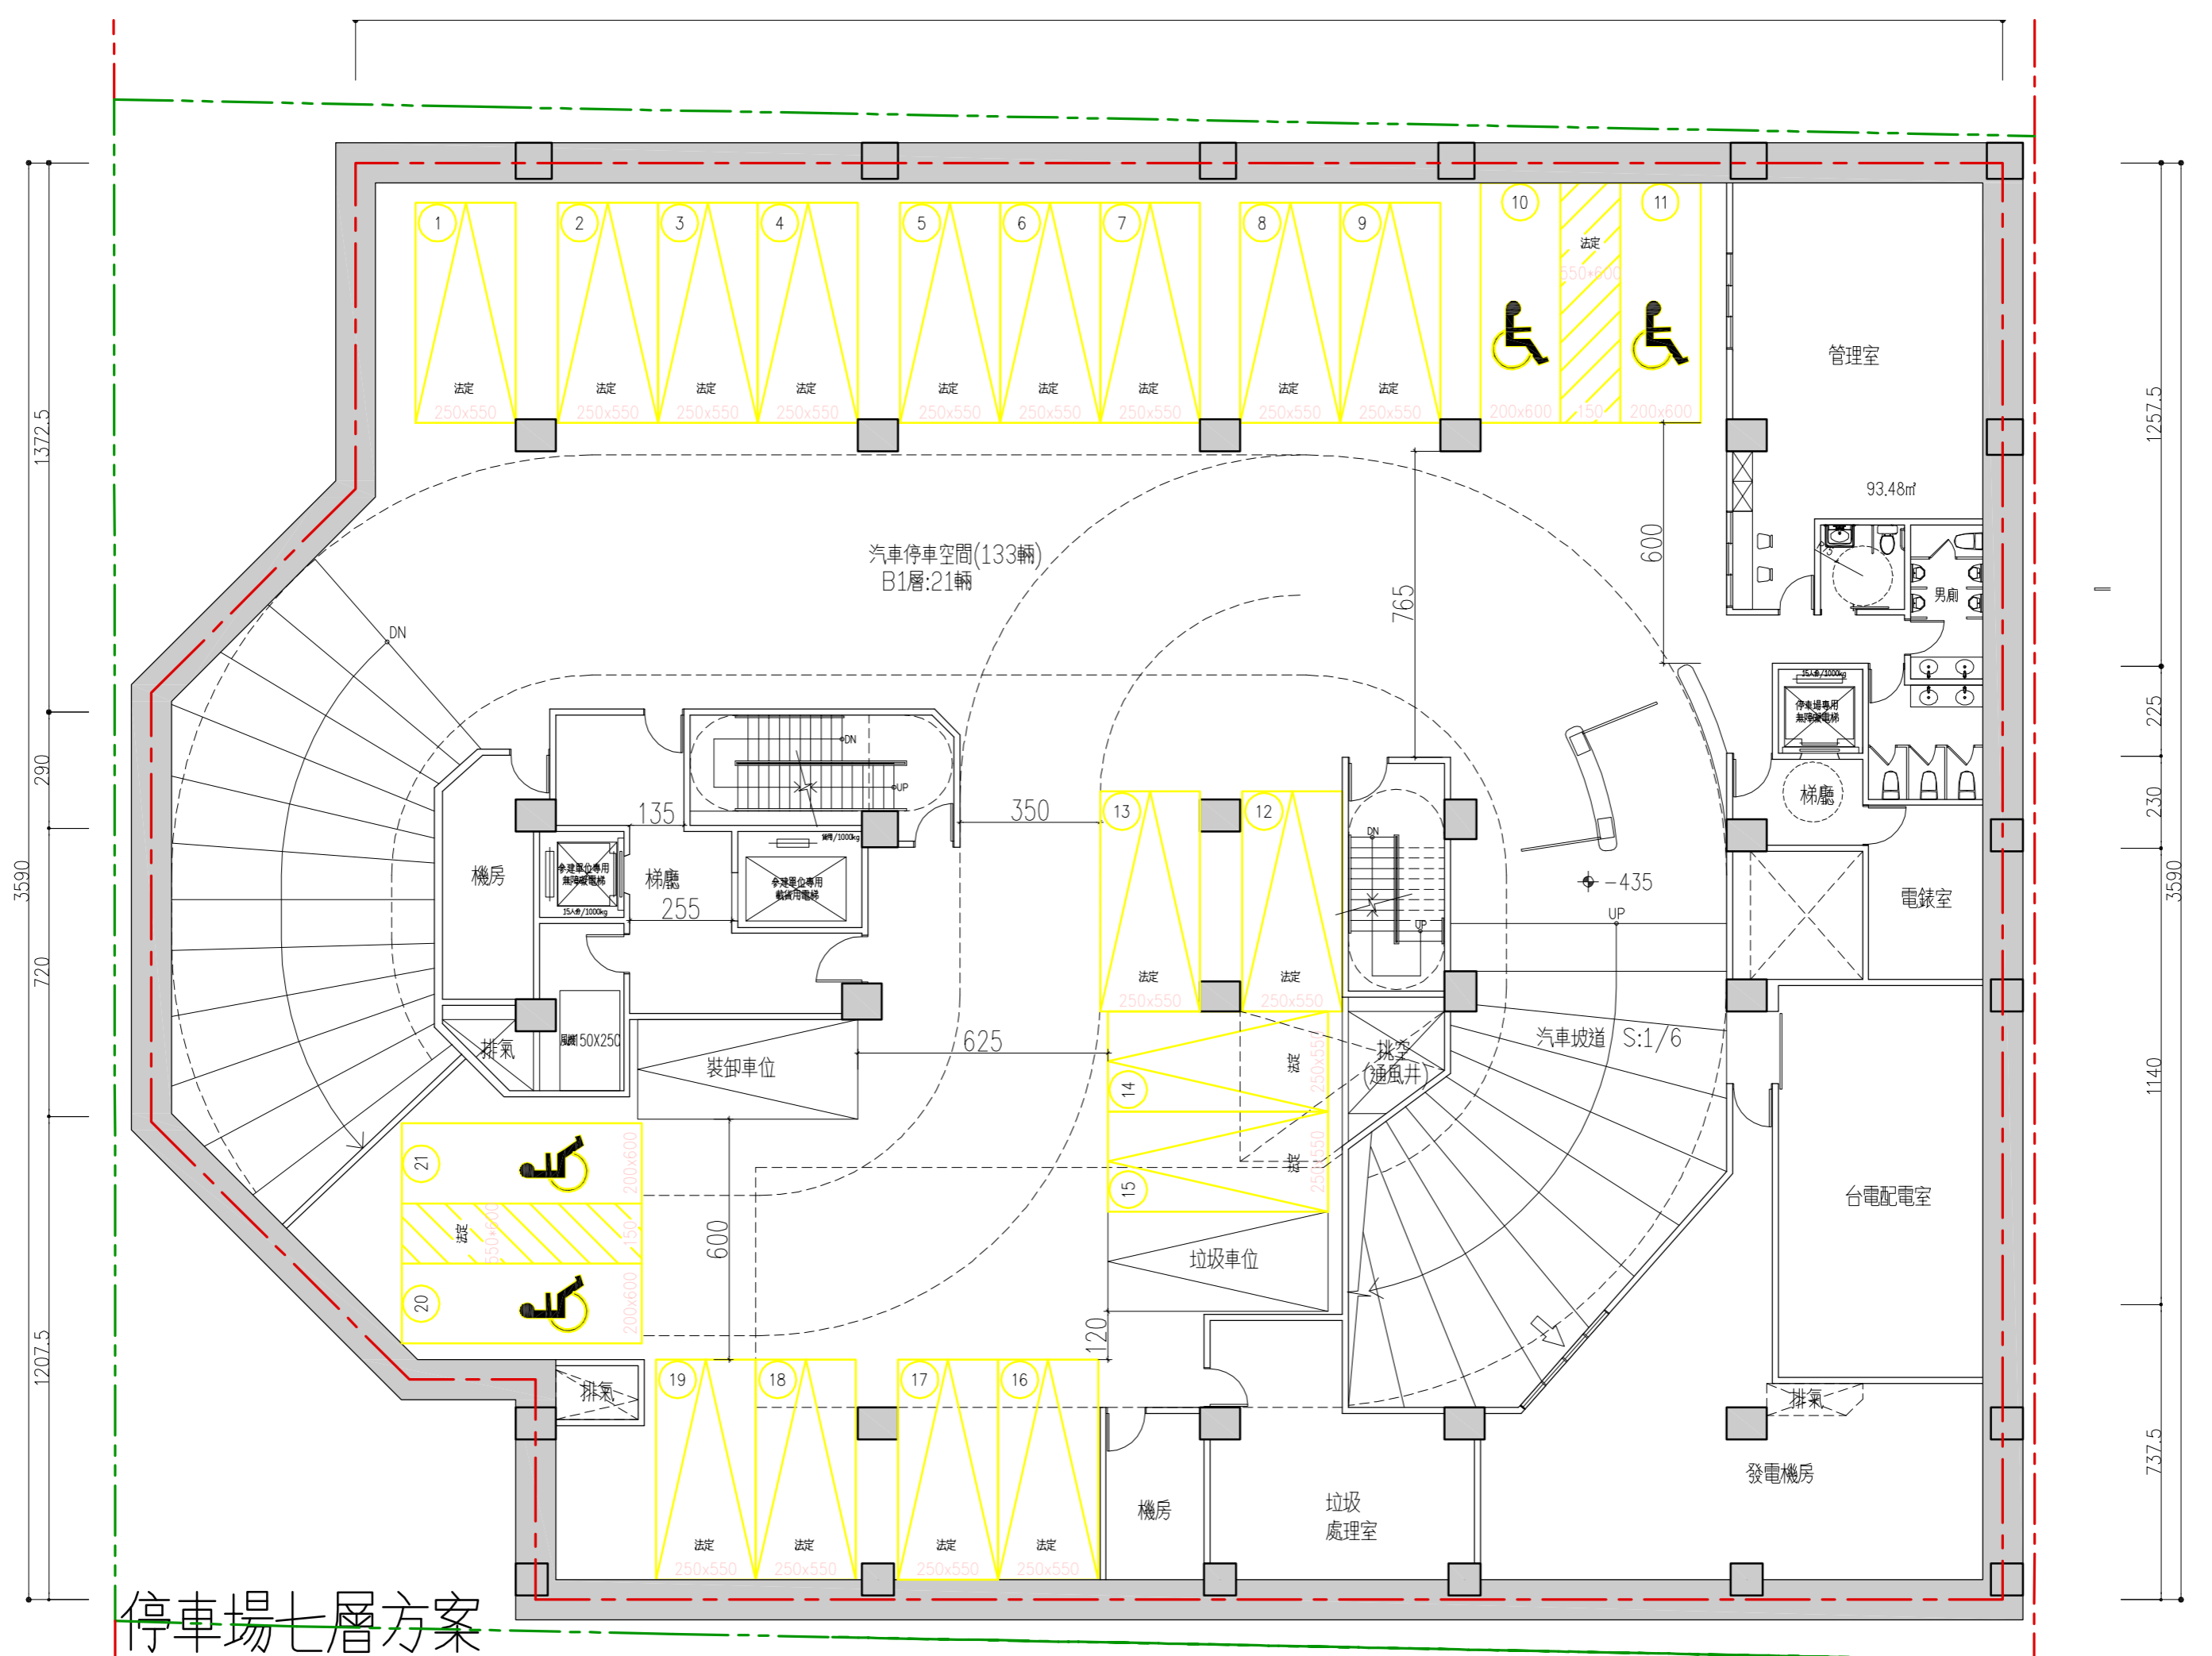

停車場七層方案

B1F配置圖 A4-S:1/250  
A3-S:1/150

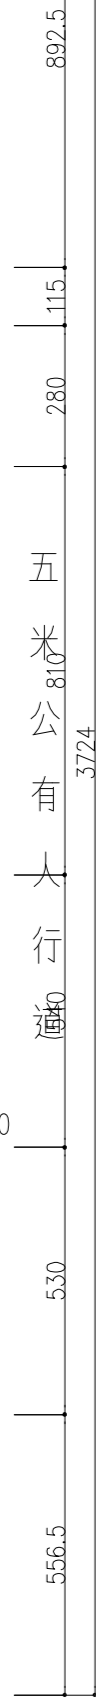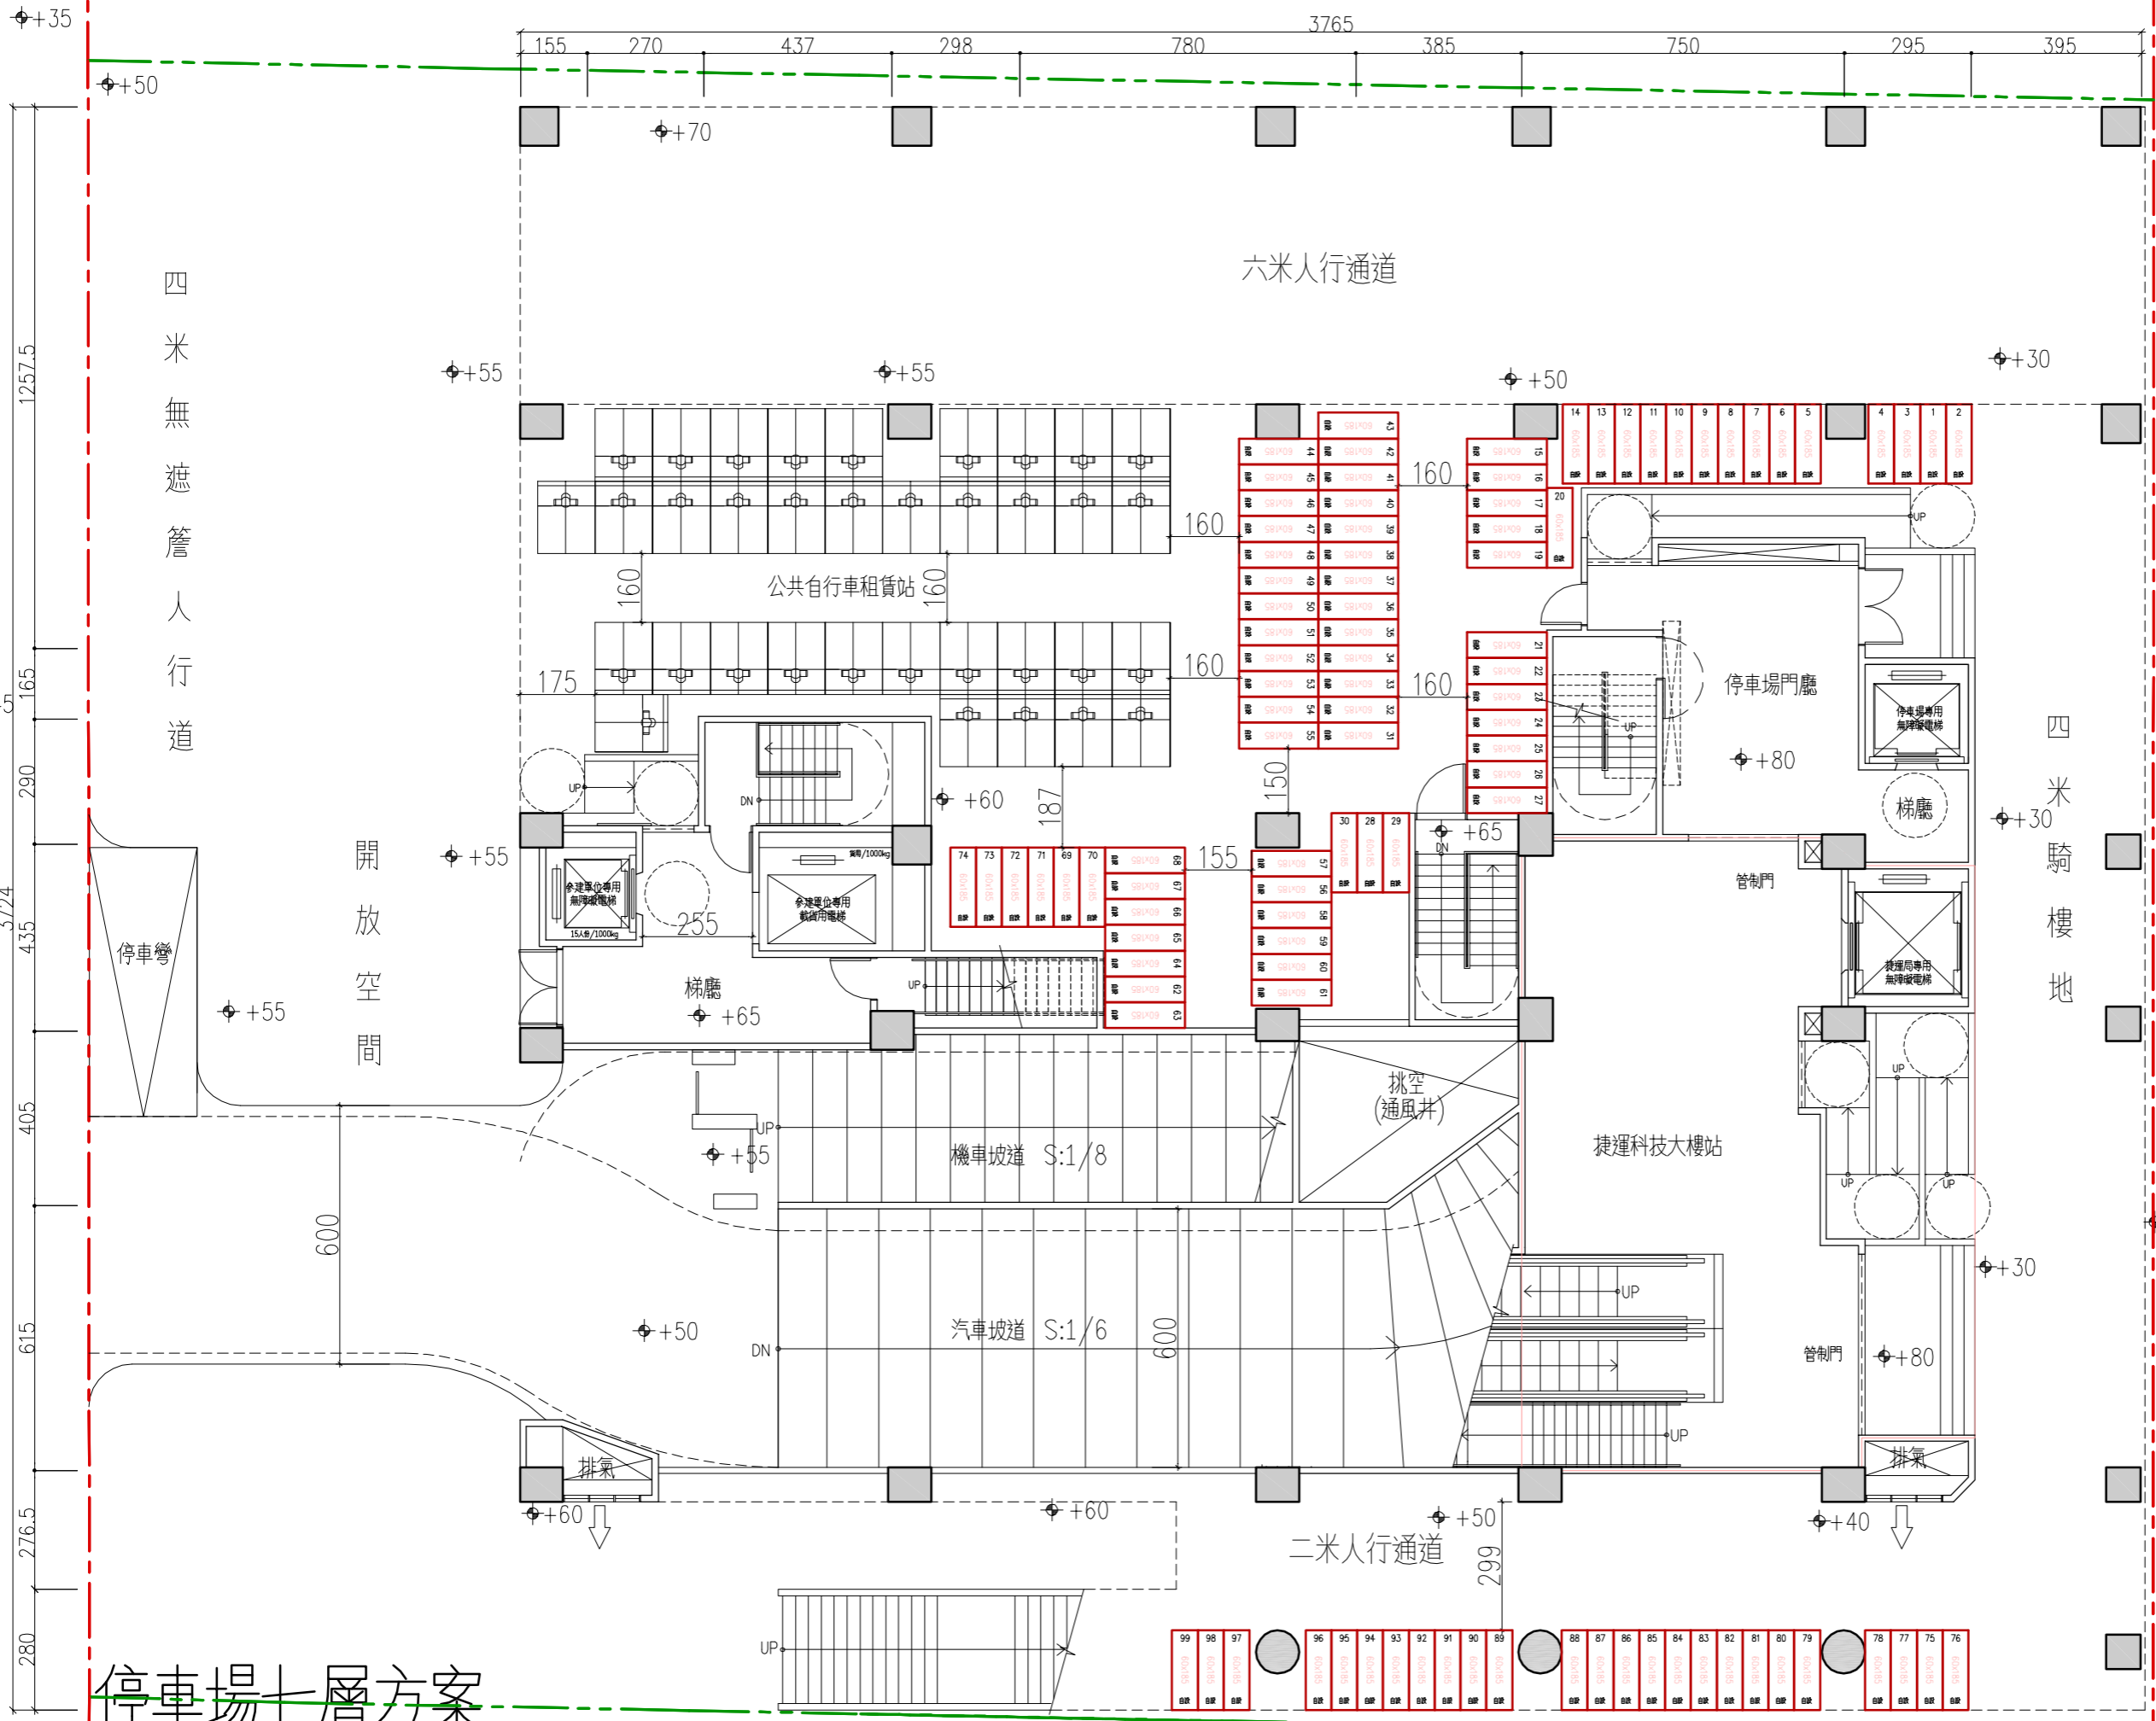


停車場七層方案

一層配置圖 A4-S:1/250  
A3-S:1/150

公園田地






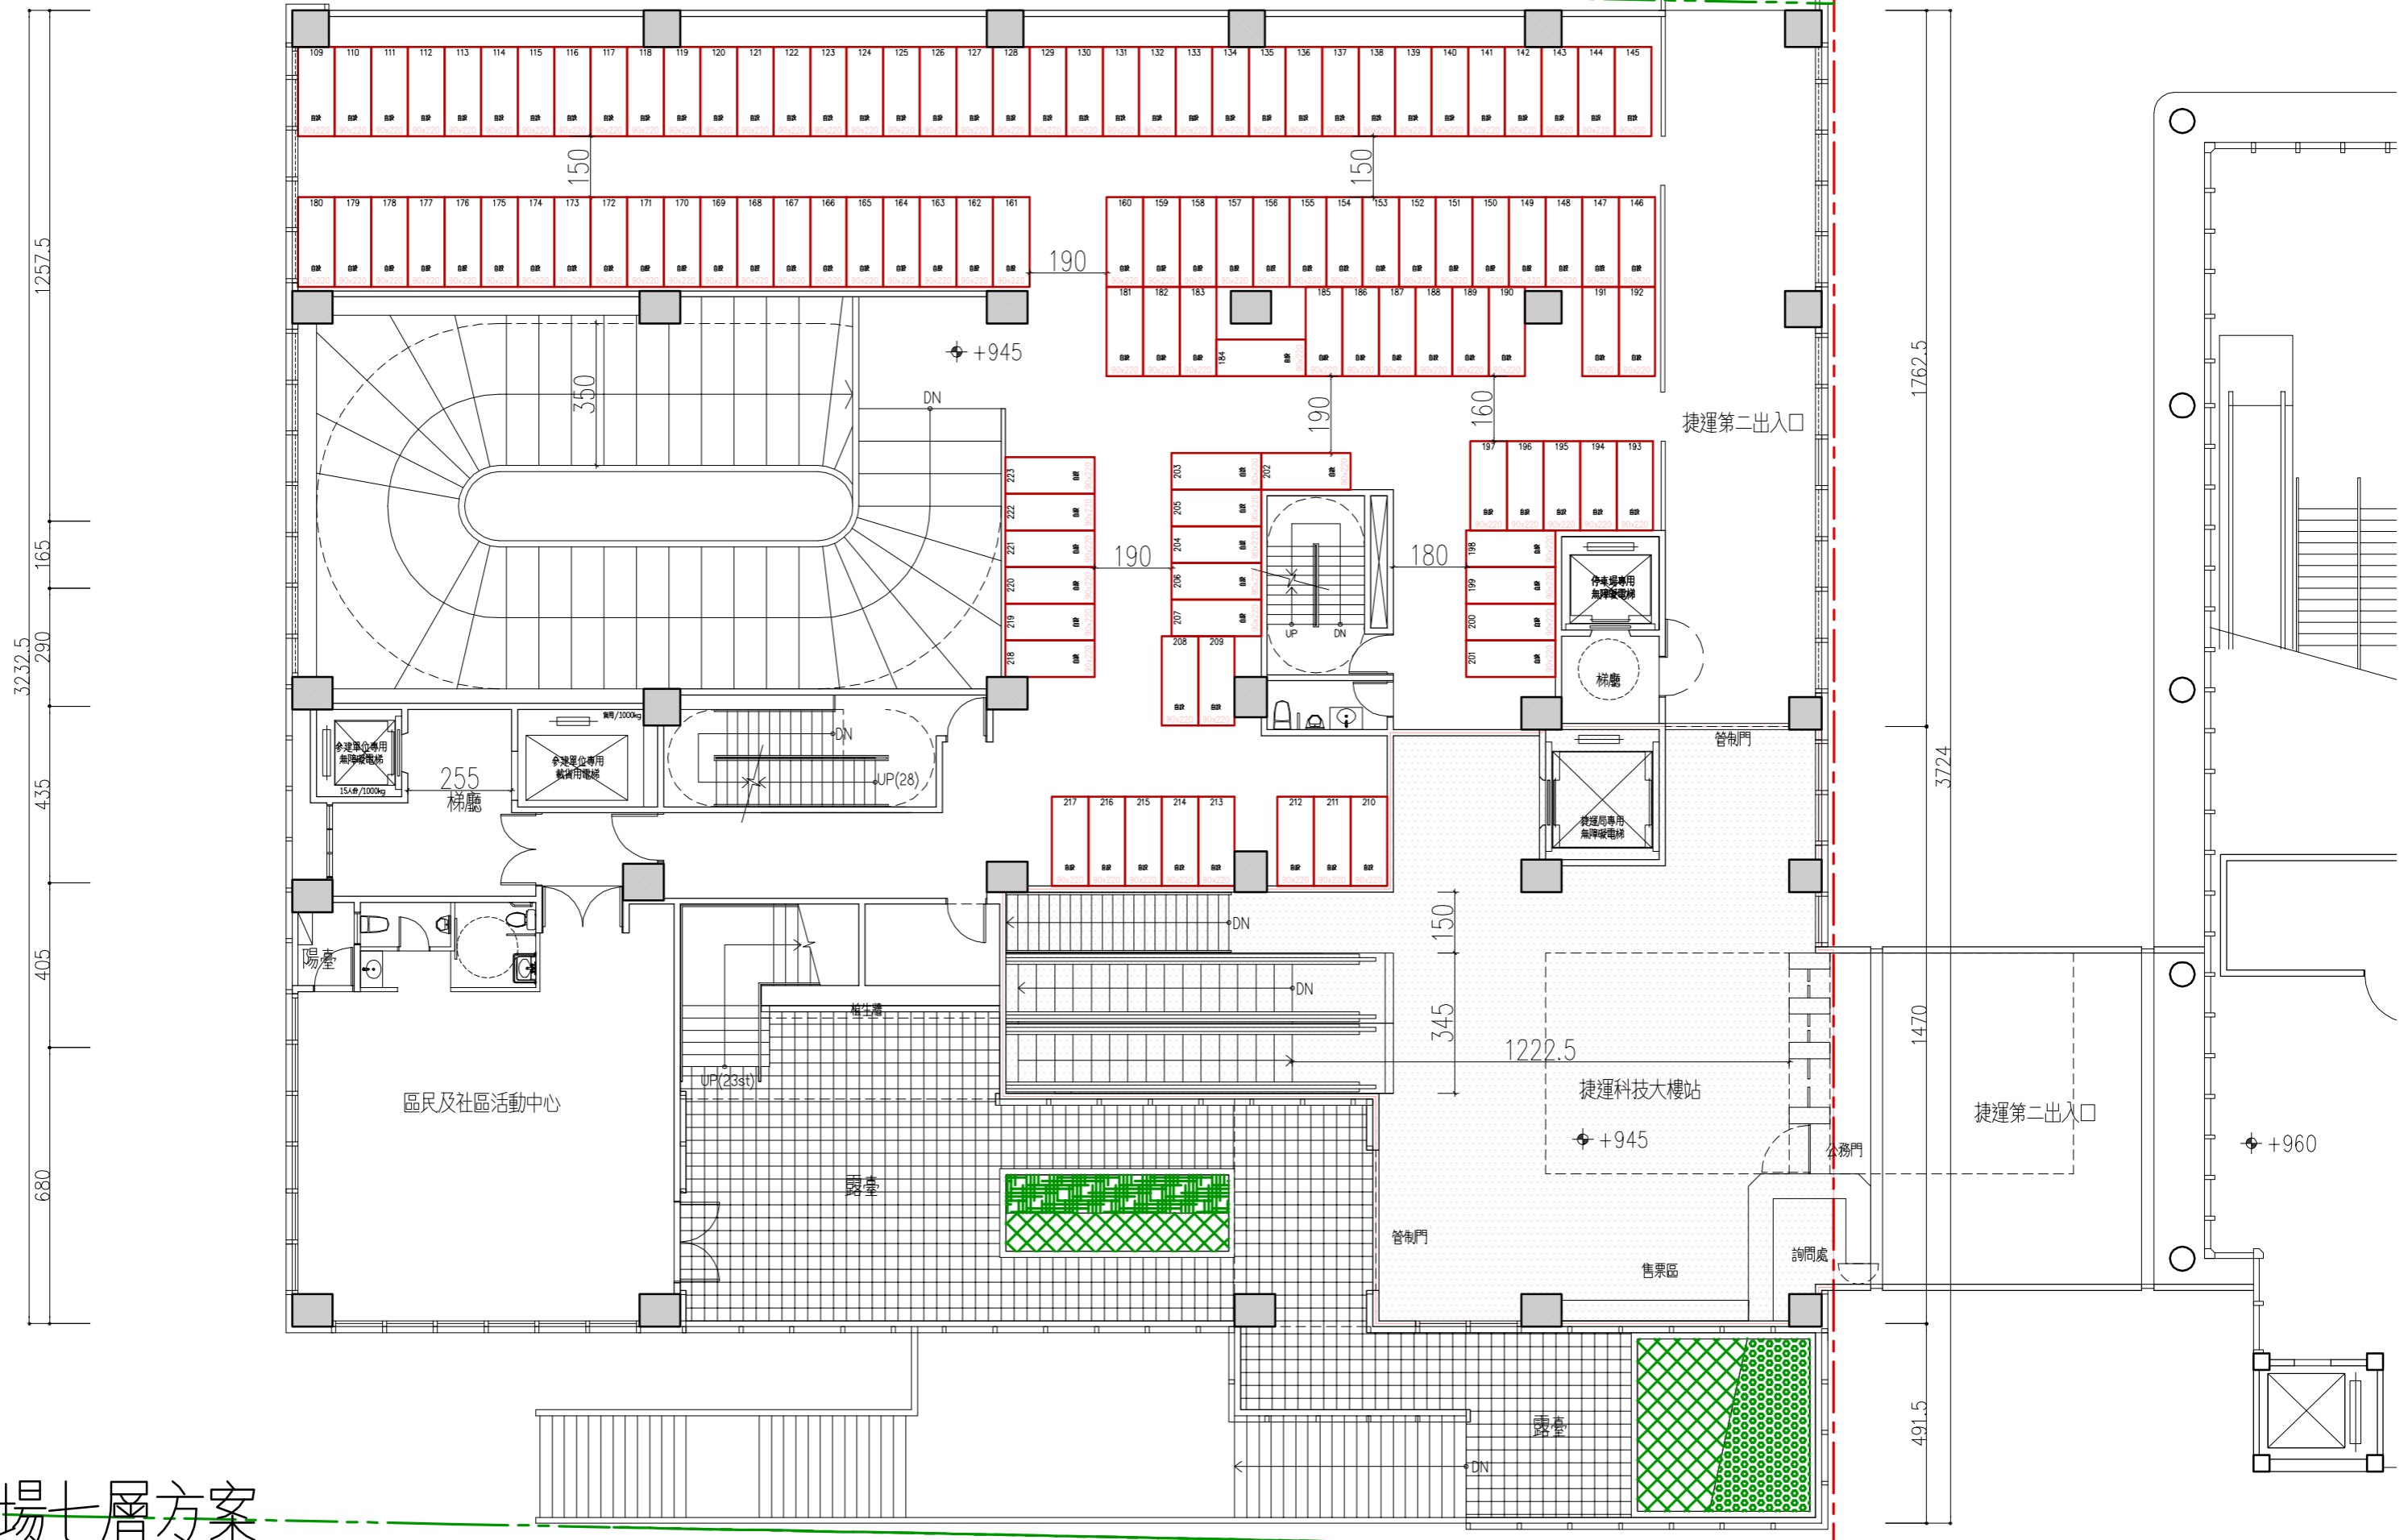

# 停車場七層方案

三層配置圖 A4-S:1/250  
A3-S:1/150

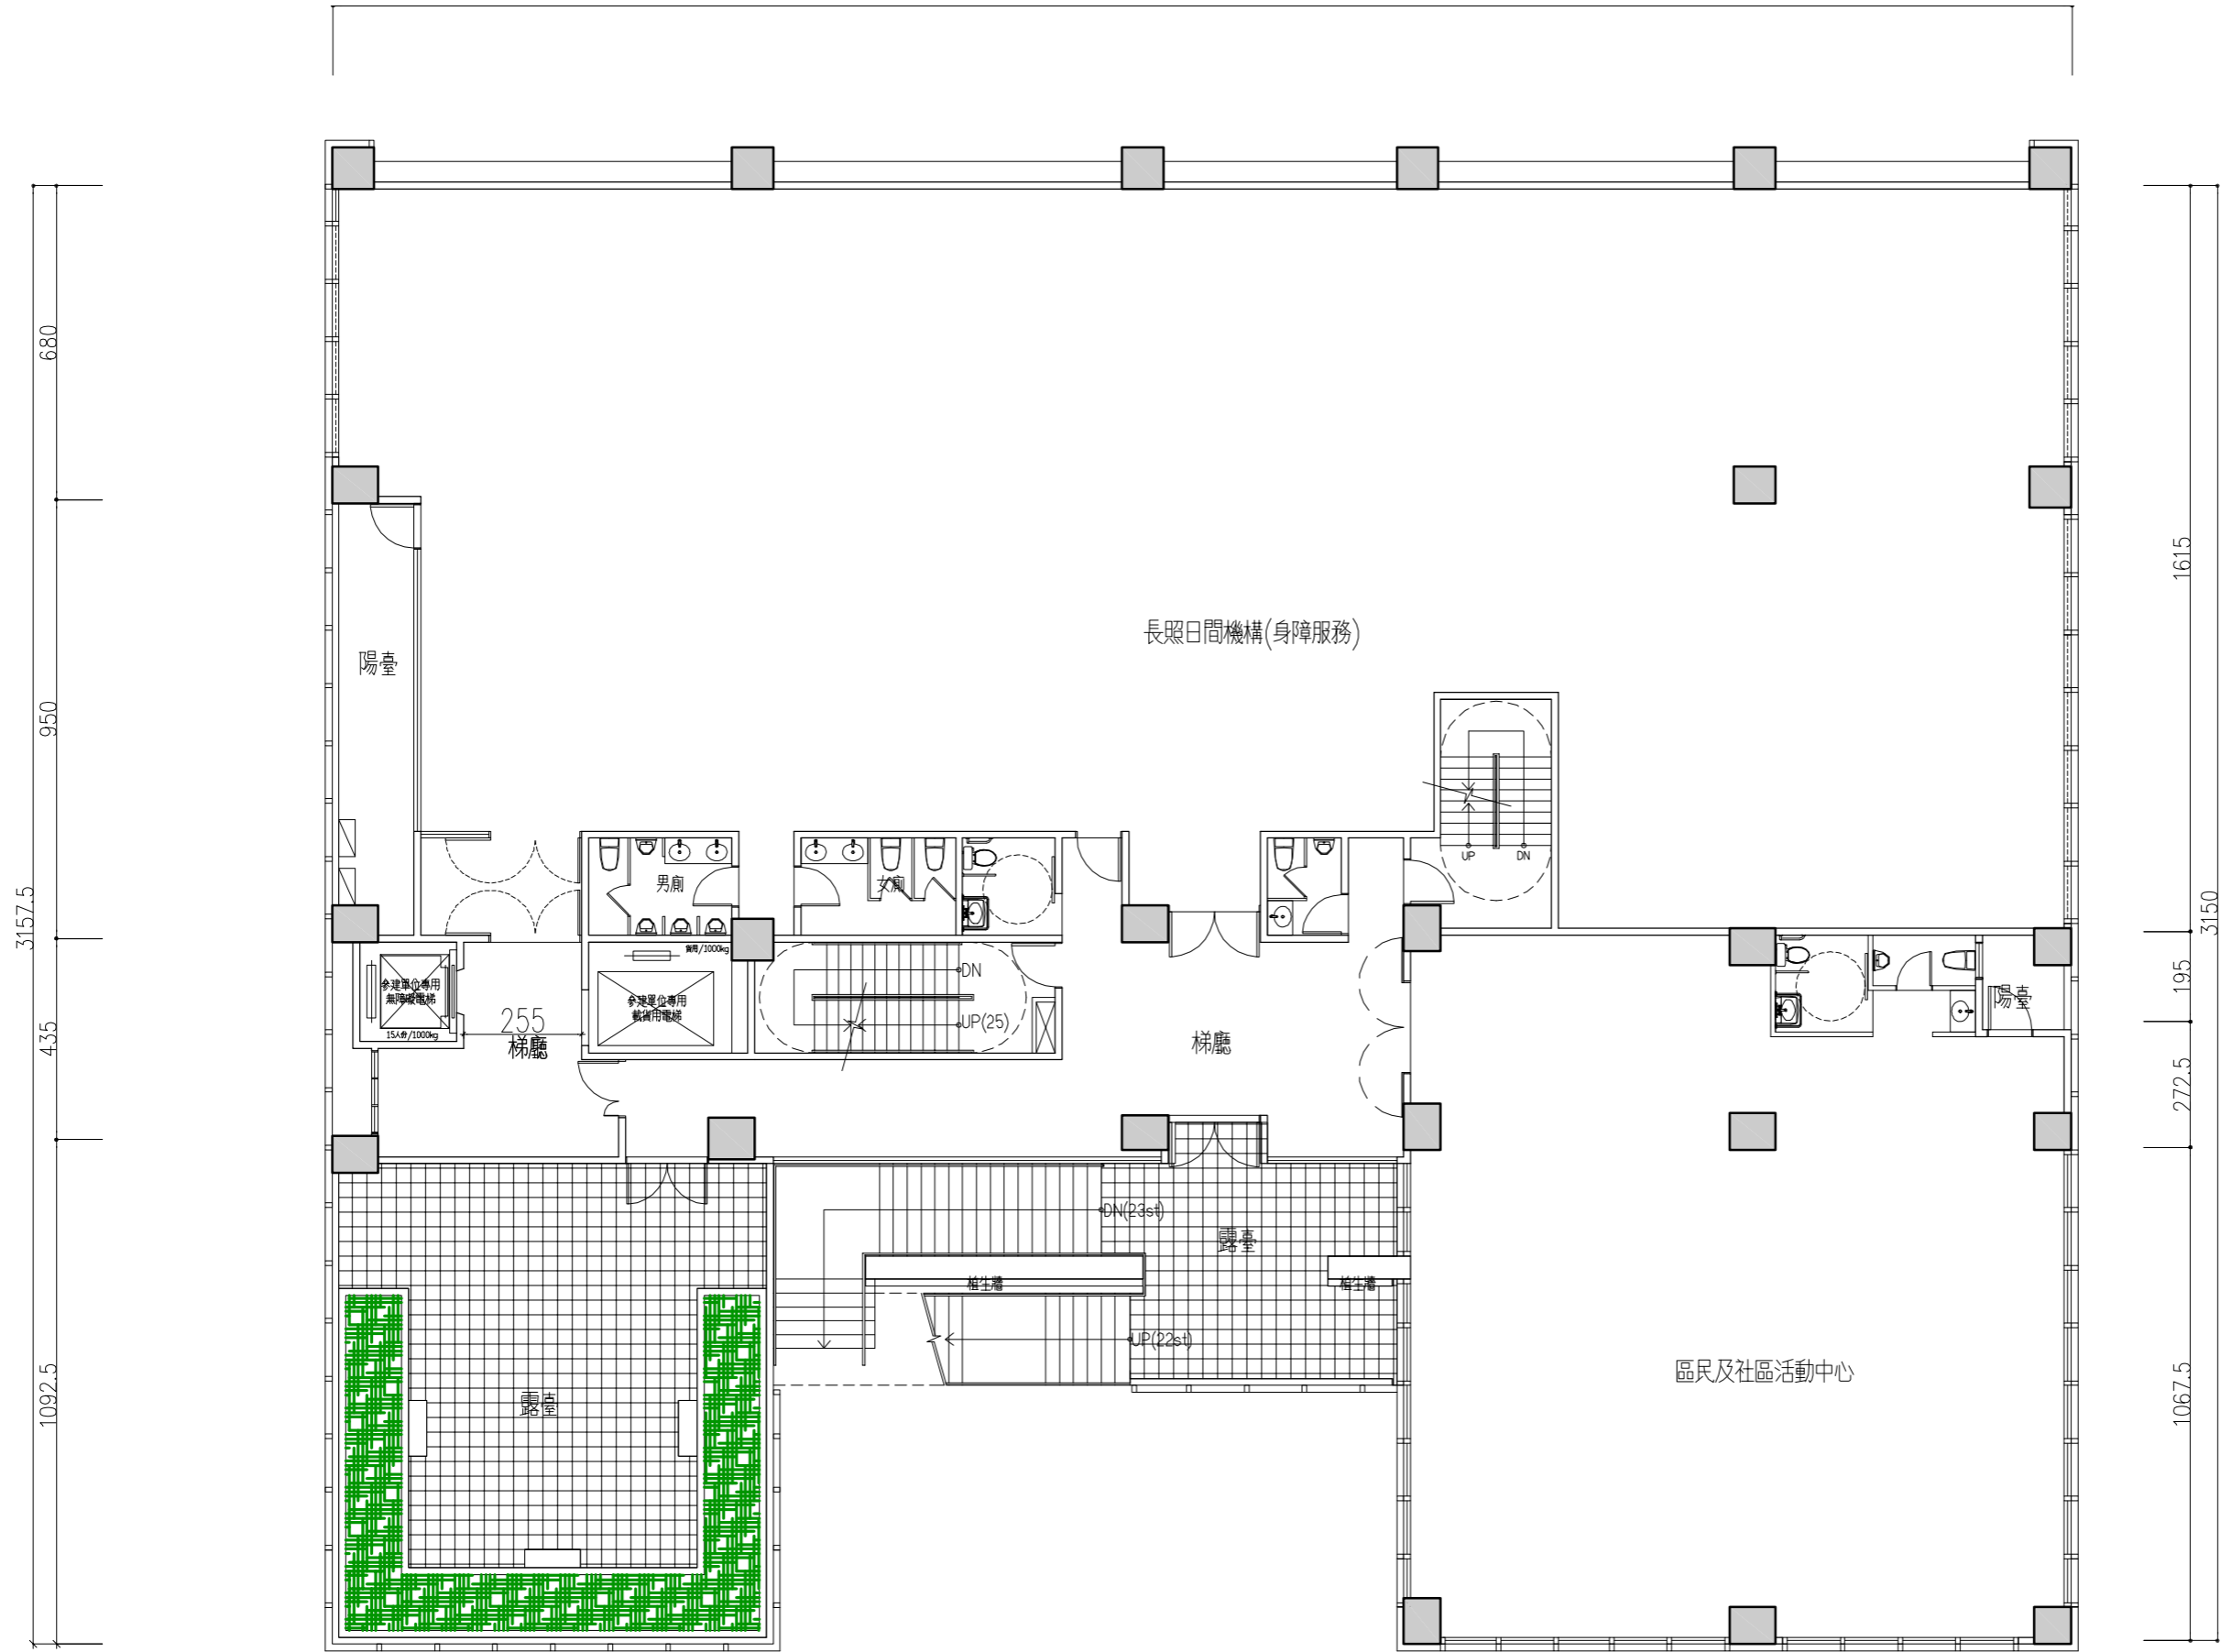


停車場七層方案

四層配置圖 A4-S:1/250  
A3-S:1/150




2360  
950  
480  
250

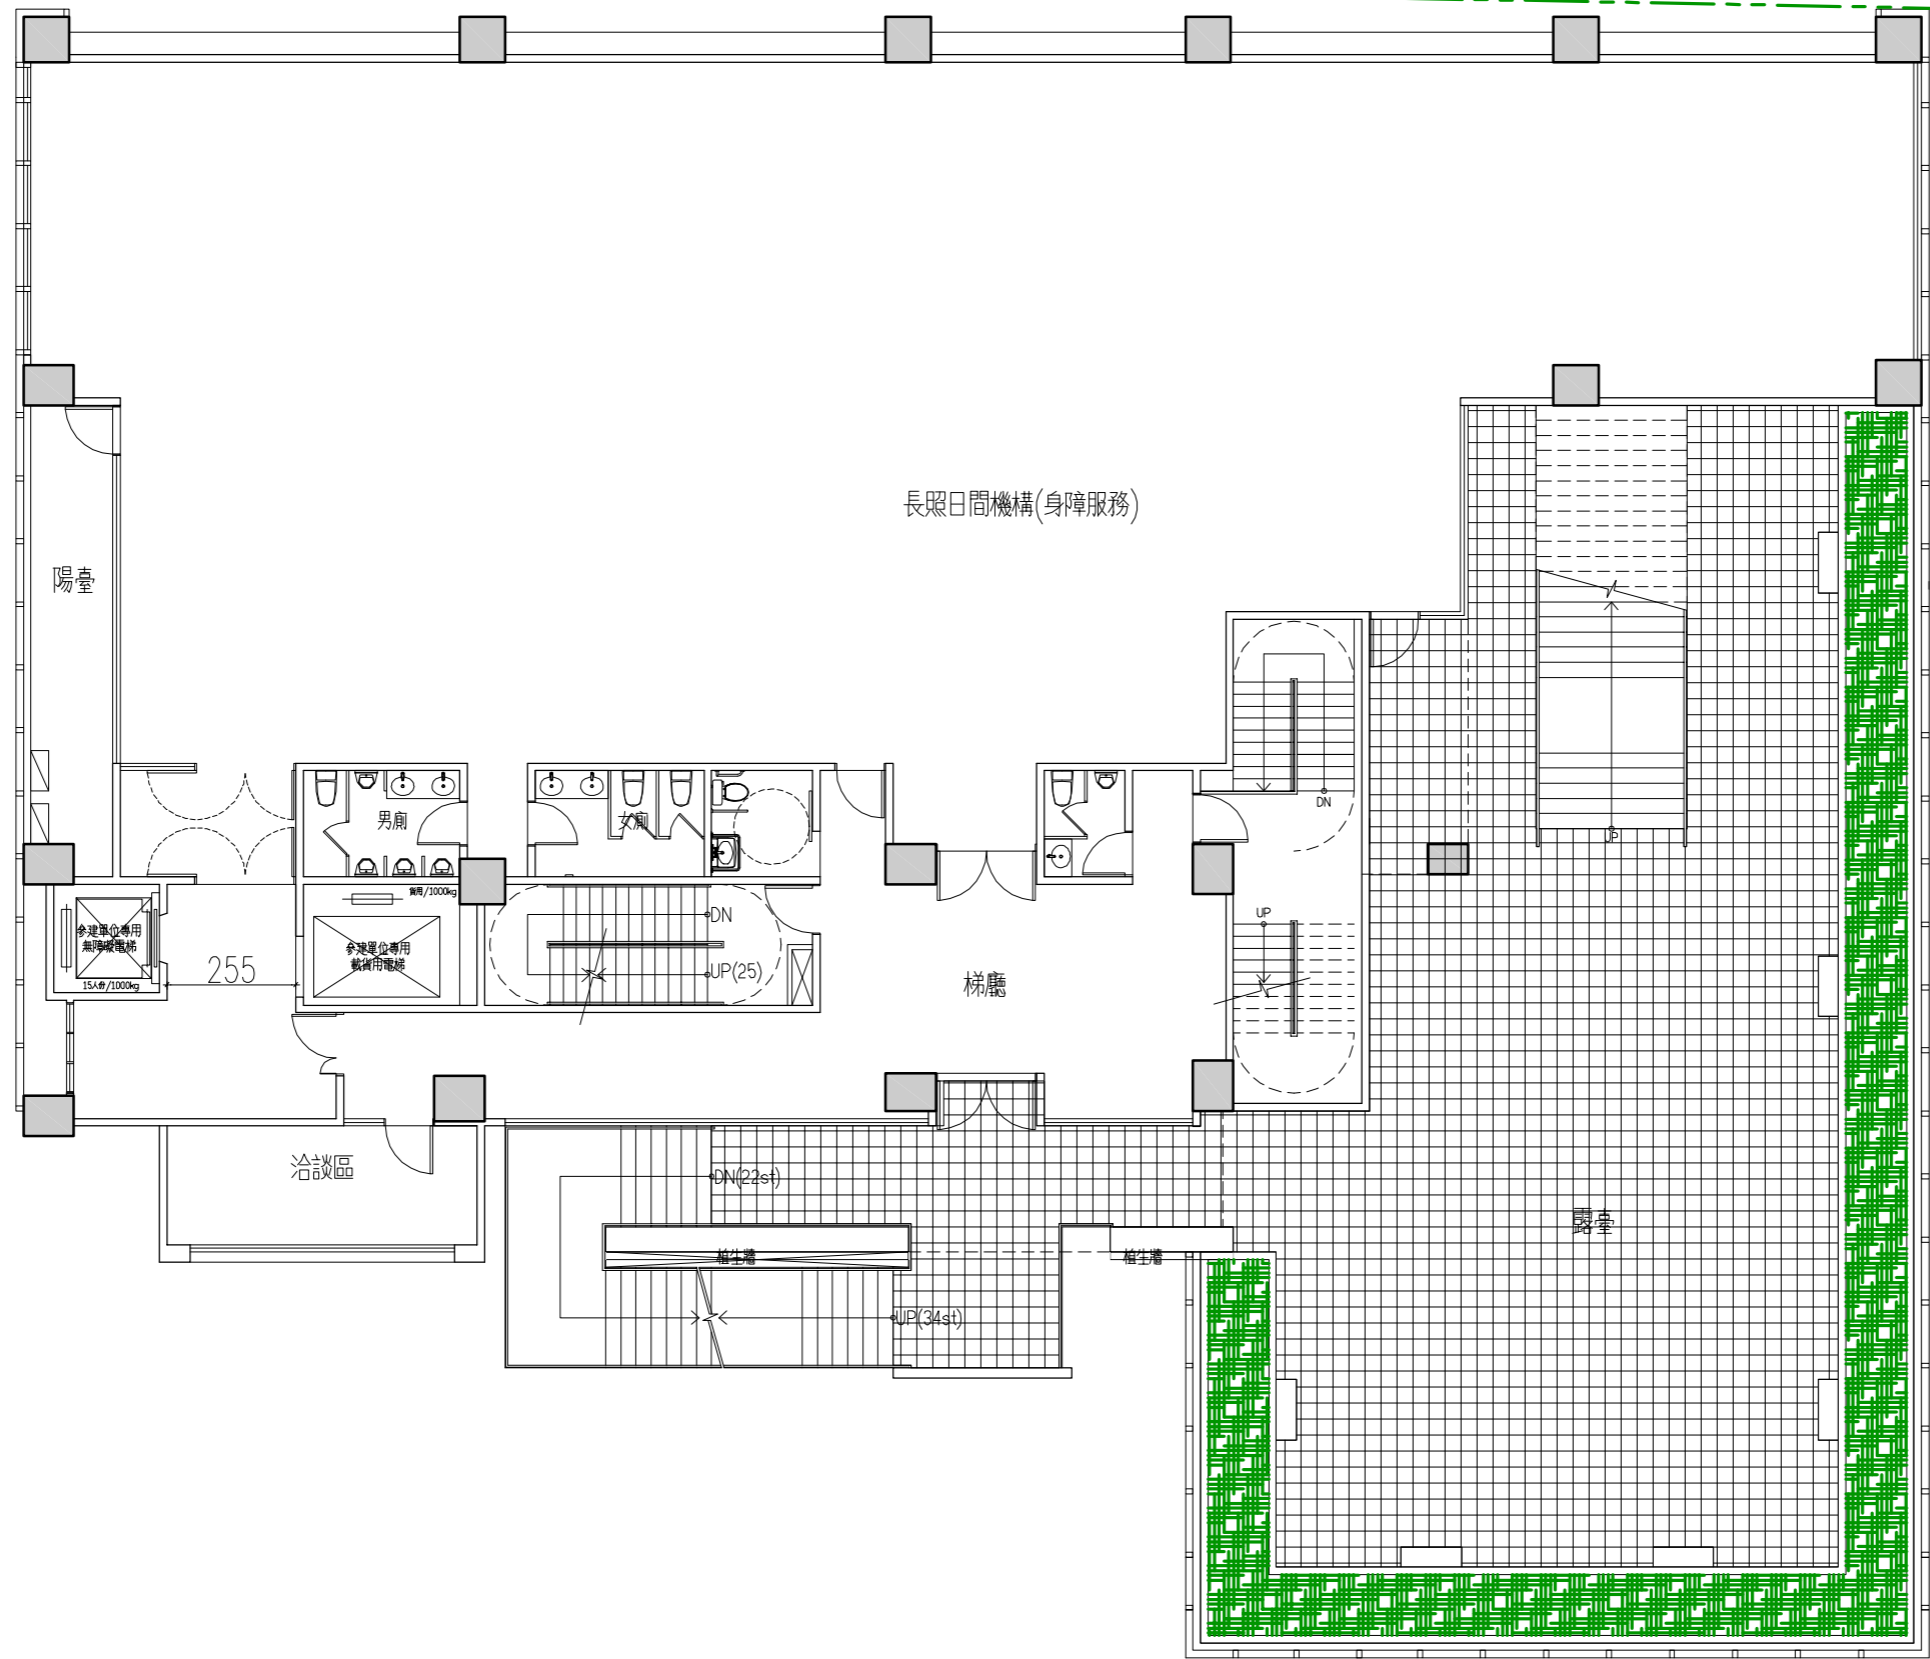

680  
3150  
2470


# 停車場七層方案

五層配置圖 A4-S:1/250  
A3-S:1/150

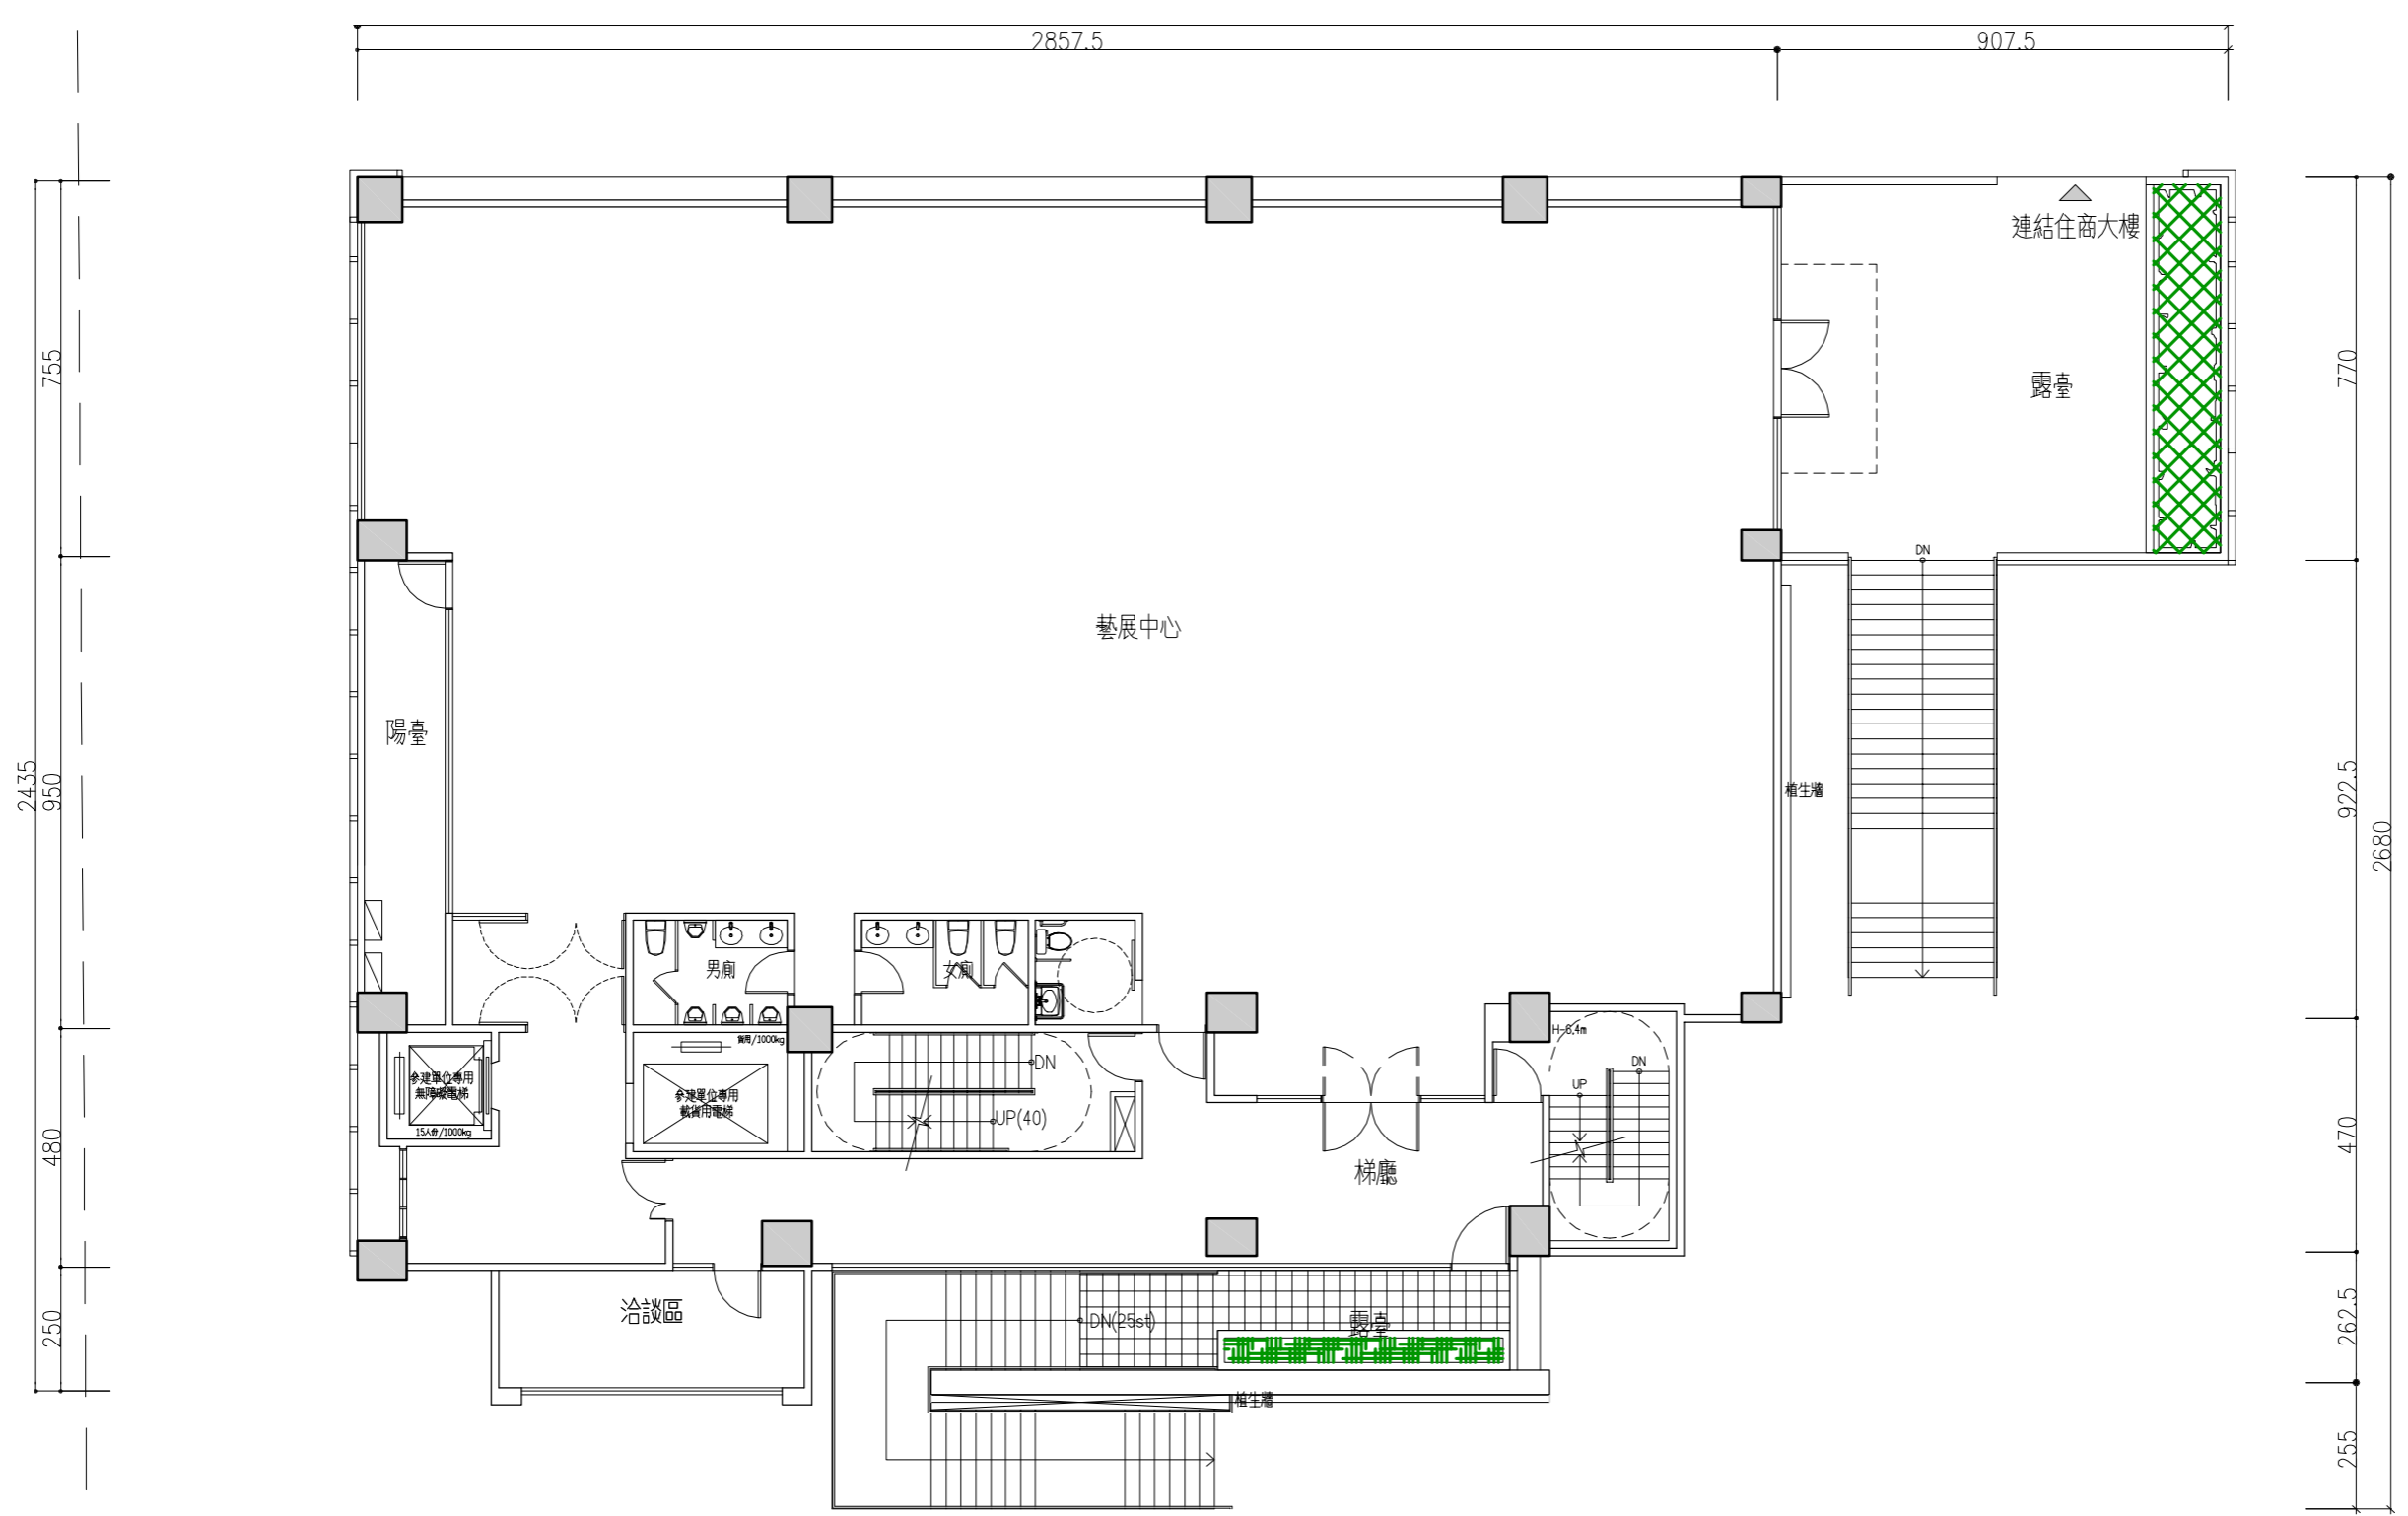



# 停車場七層方案

六層配置圖 A4-S:1/250  
A3-S:1/150

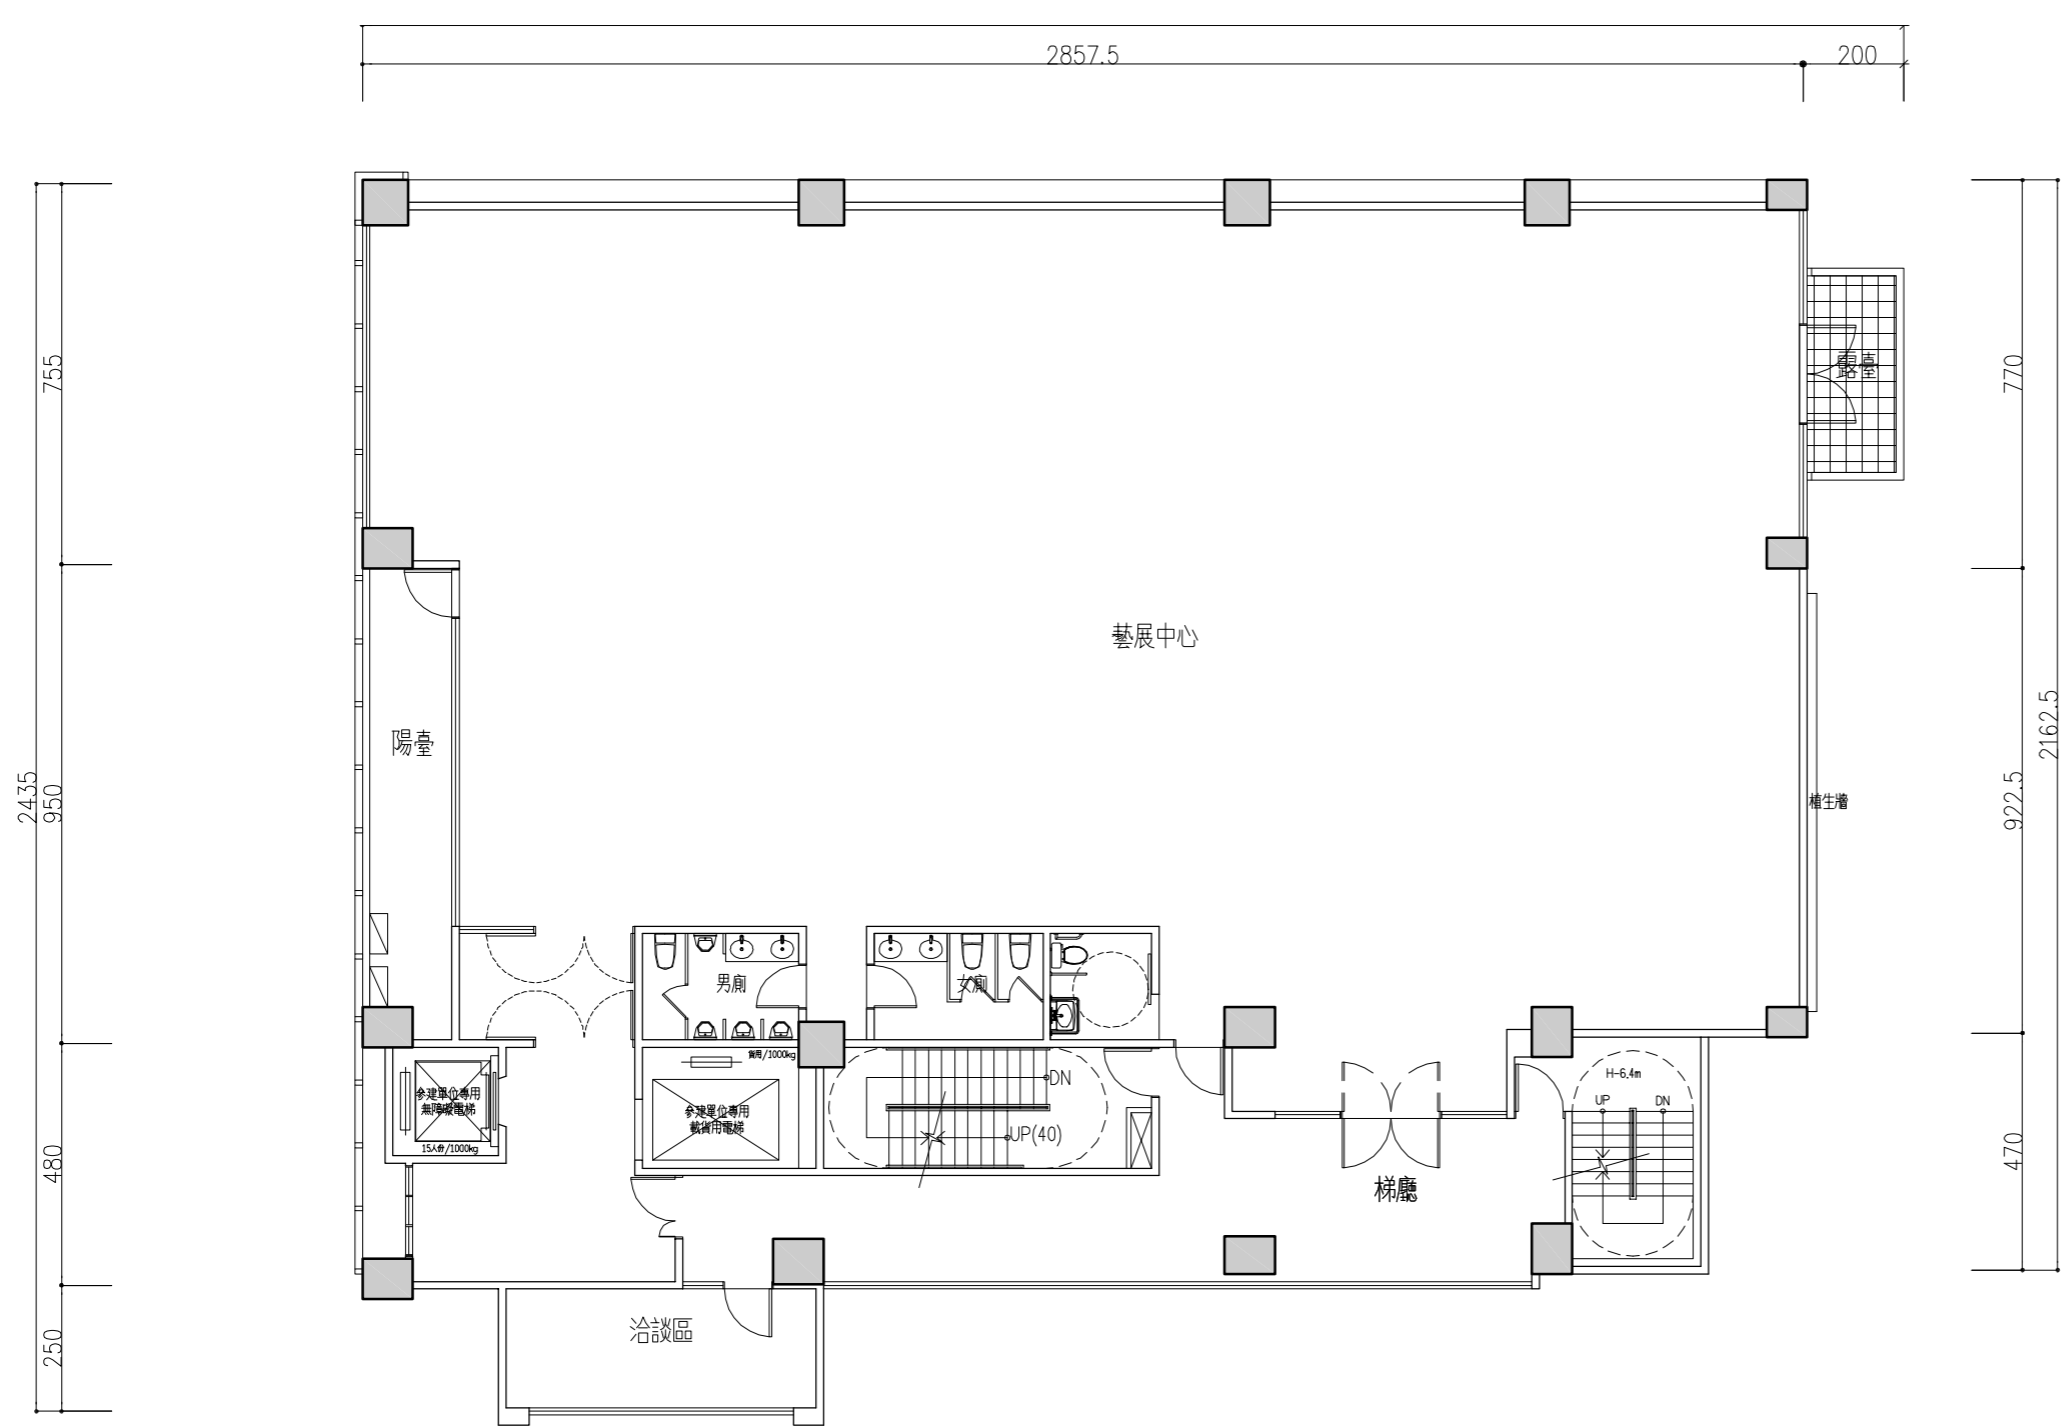

# 停車場七層方案

七層配置圖 A4-S:1/250  
A3-S:1/150

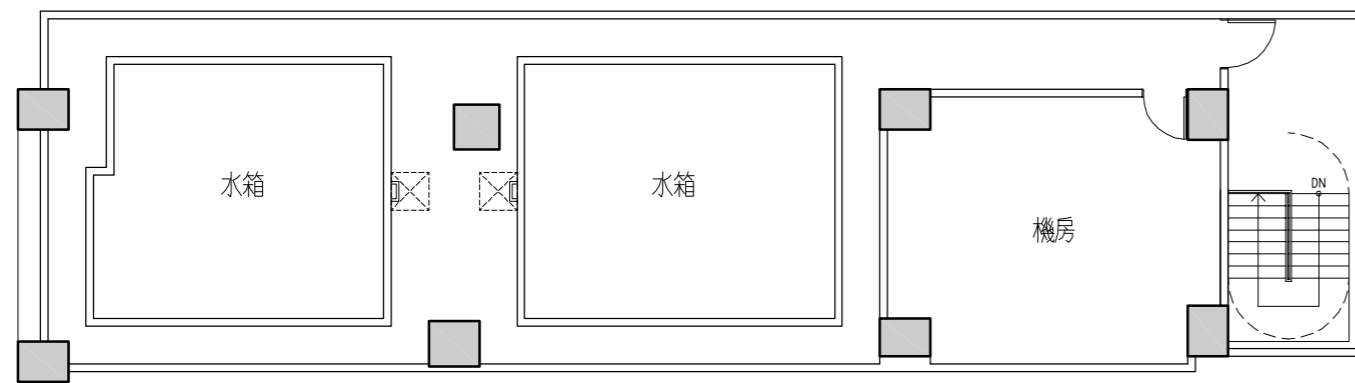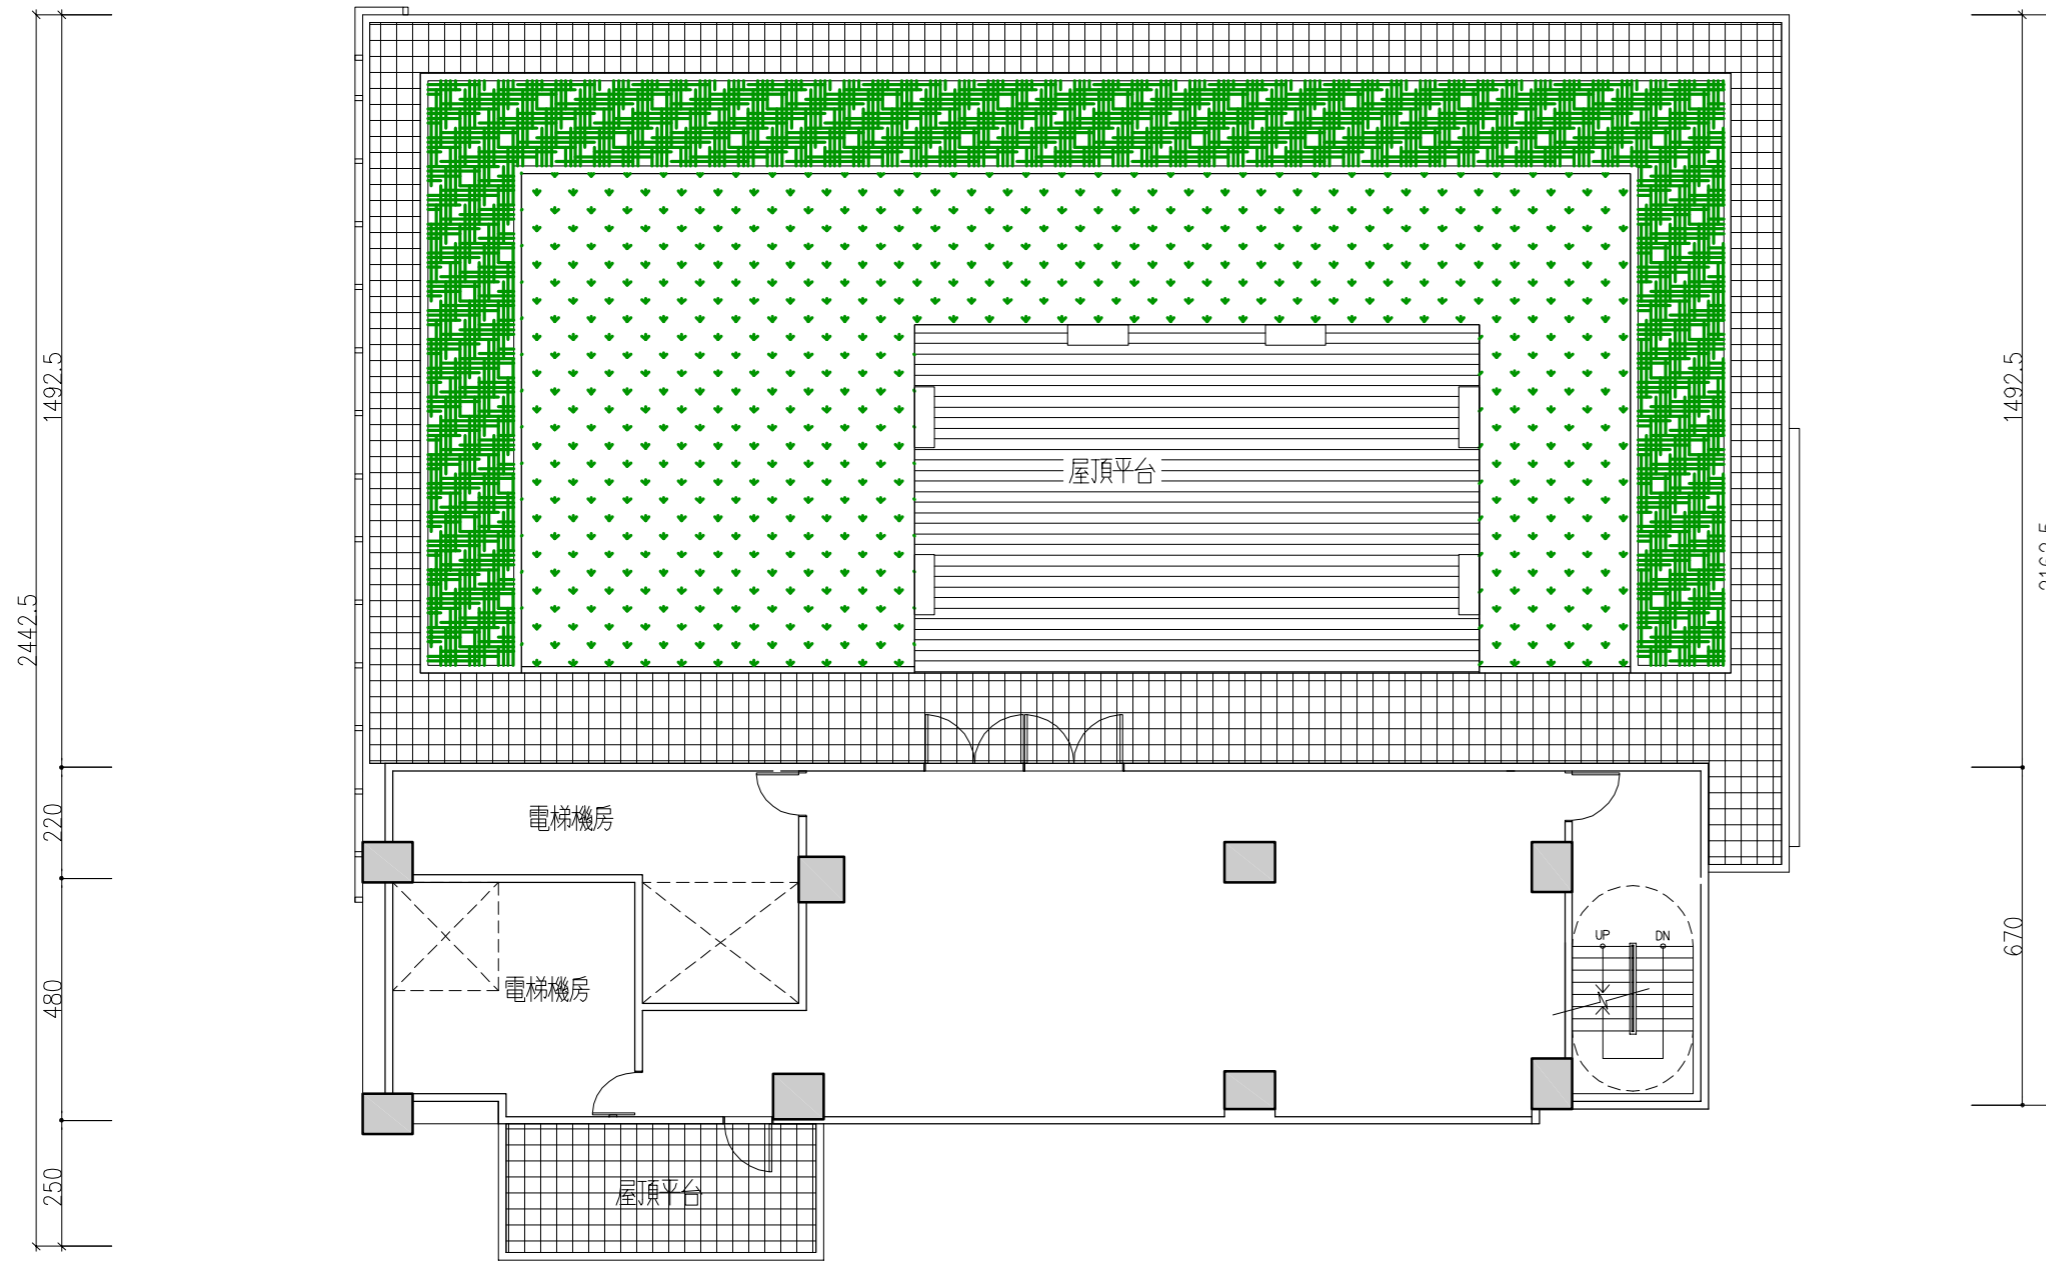

停車場七層方案

R1F 配置圖 A4-S:1/250  
A3-S:1/150