


0區平面

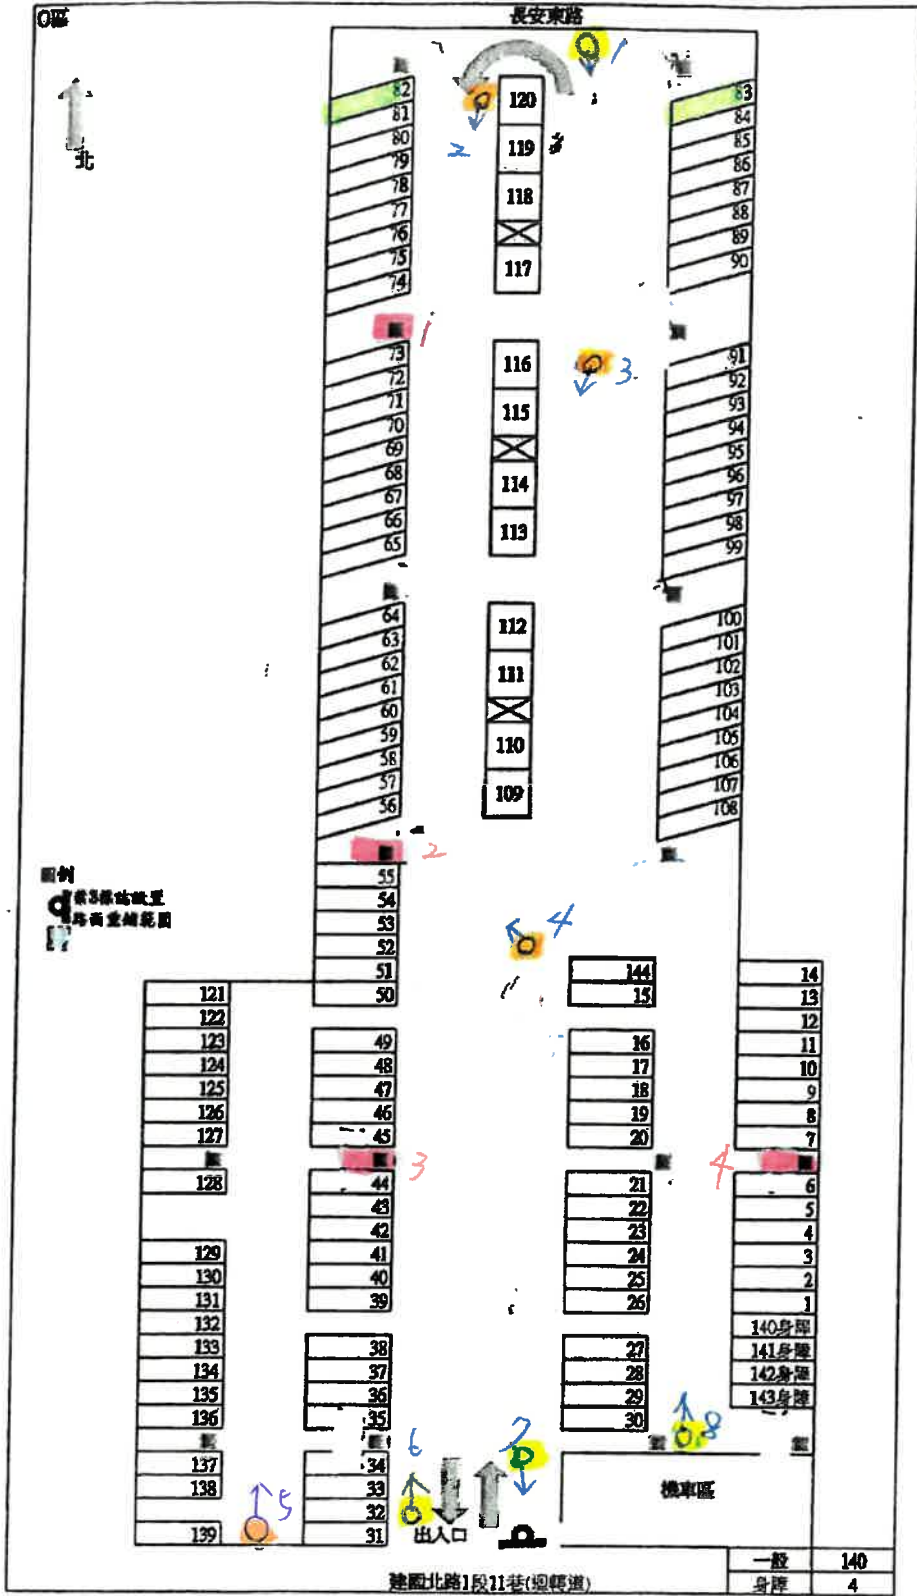


求救鈴

監視器



- | | |
|---|---|
| 1 | 2 |
| 2 | 4 |
| 3 | 6 |
| 4 | 8 |

8 監視器
4 求救鈴

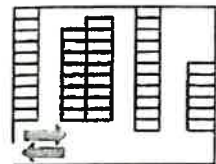

AR下

AR上

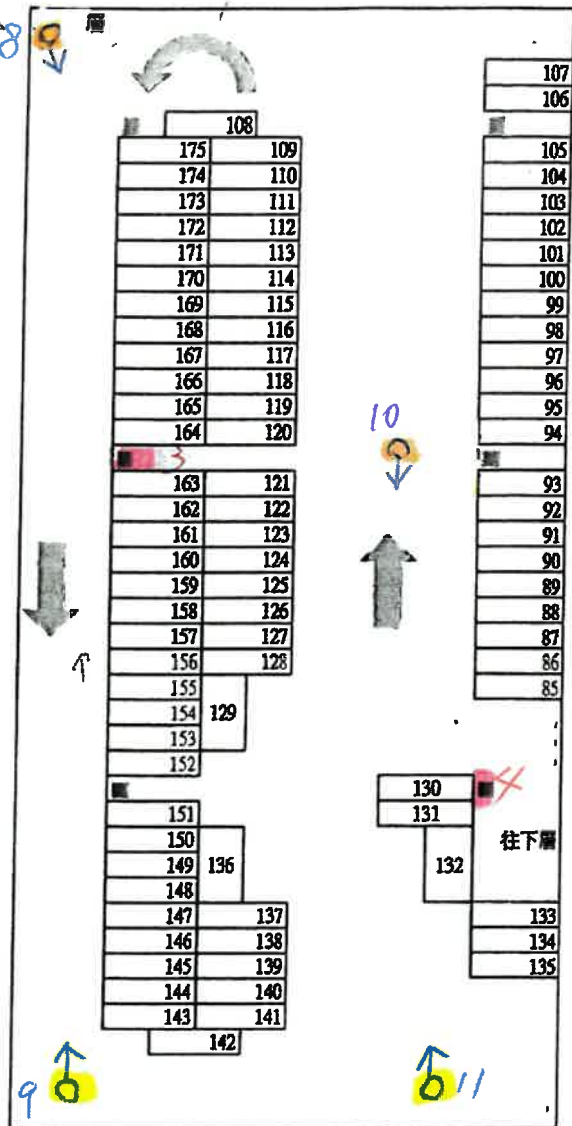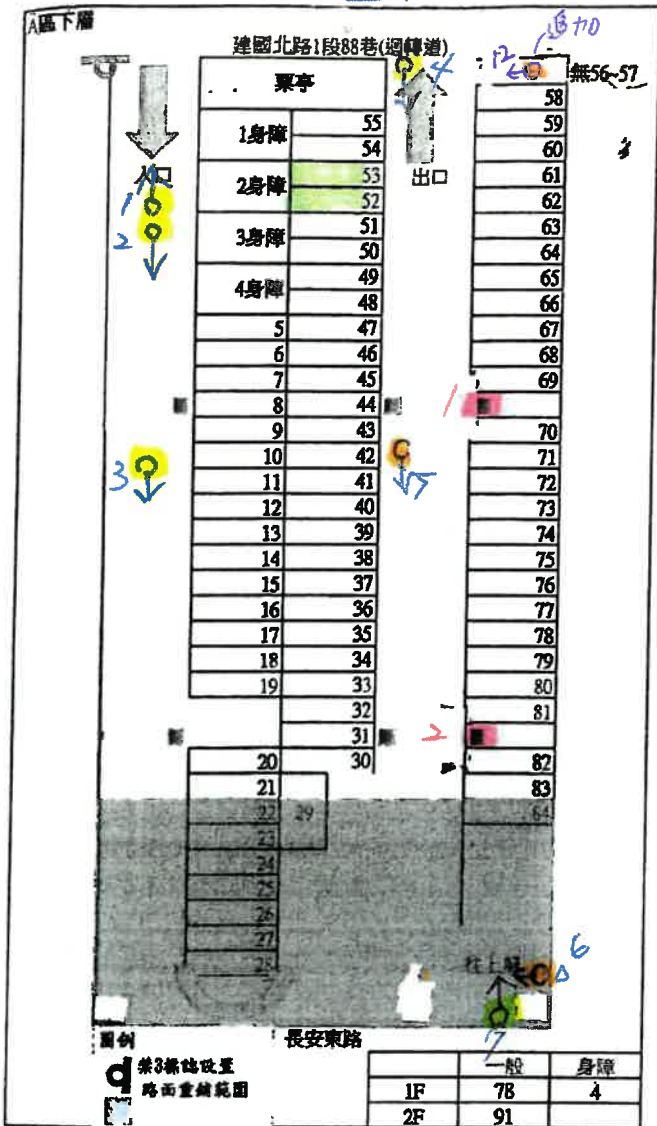

12 監視器

4 求救鈴

求救鈴

1

2

3

4

監視器

4



5

8

10

BR V

BR V

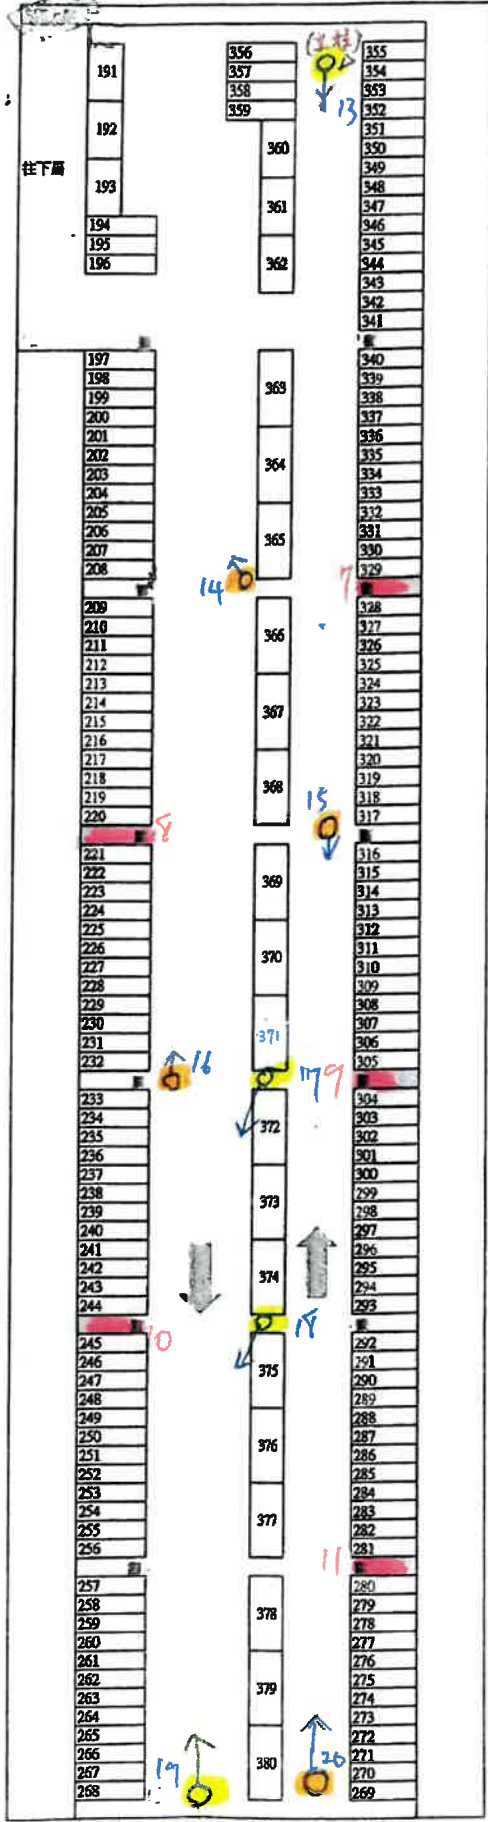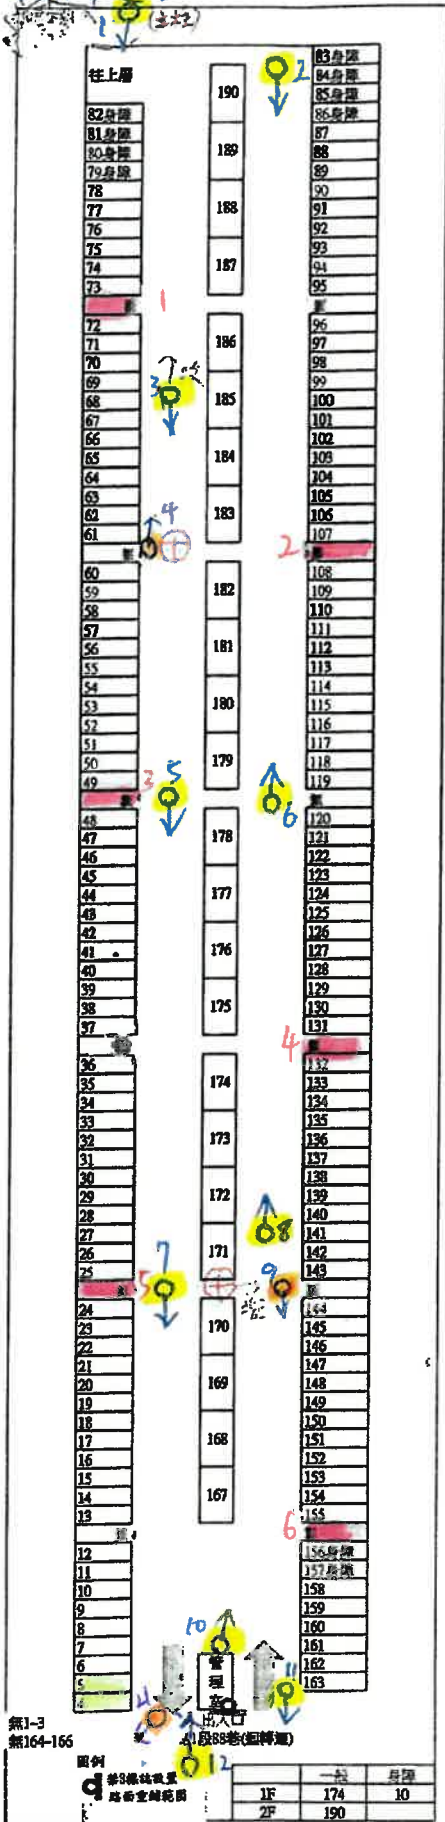


2 監視器
1 求救鈴

- | | |
|-----|-----|
| 求救鈴 | 監視器 |
| 1 | 4 |
| 2 | 6 |
| 3 | 3 |
| 4 | 8 |
| 5 | 5 |
| 6 | 9 |
| 7 | 13 |
| 8 | 16 |
| 9 | 15 |
| 10 | 17 |
| 11 | 20 |

3 排吊掛

- 求救鈴 監視器
- 1
 - 2
 - 10
 - 6
 - 9
 - 16
 - 18
 - 17
 - 20
 - 21

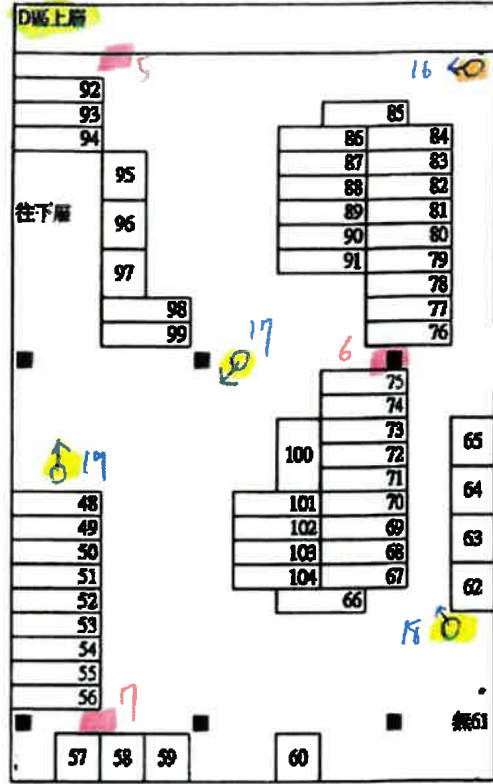

D區一般身障

1F	62	3
2F	56	

C區一般身障

1F	71	3
2F	60	


圖例





■ 消防設備位置

■ 消防樓梯範圍

23 監視器

9 求救鈴

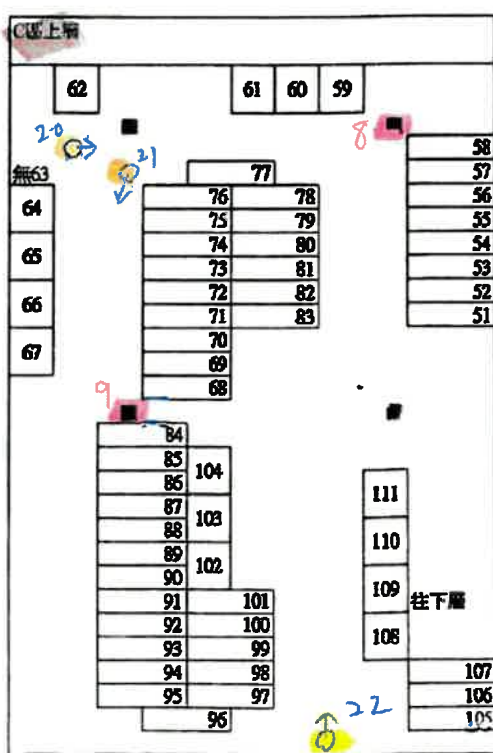

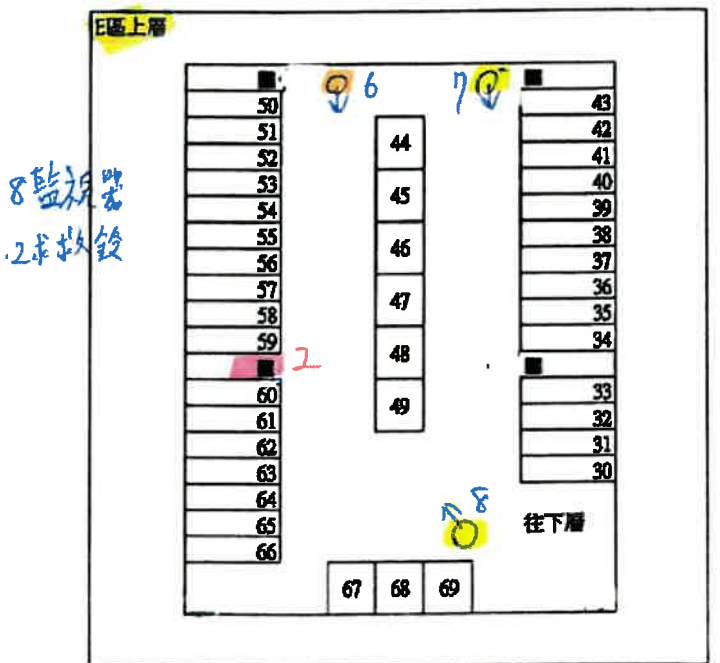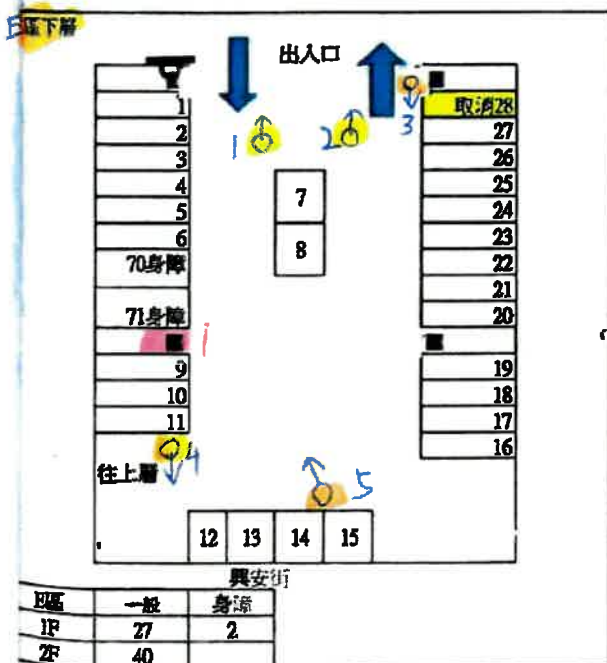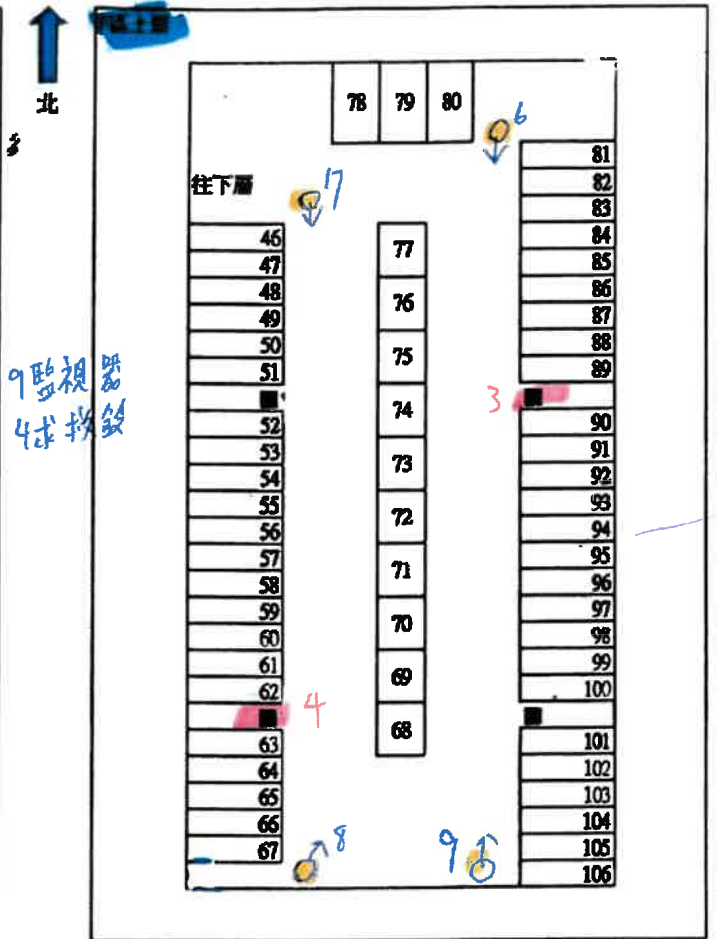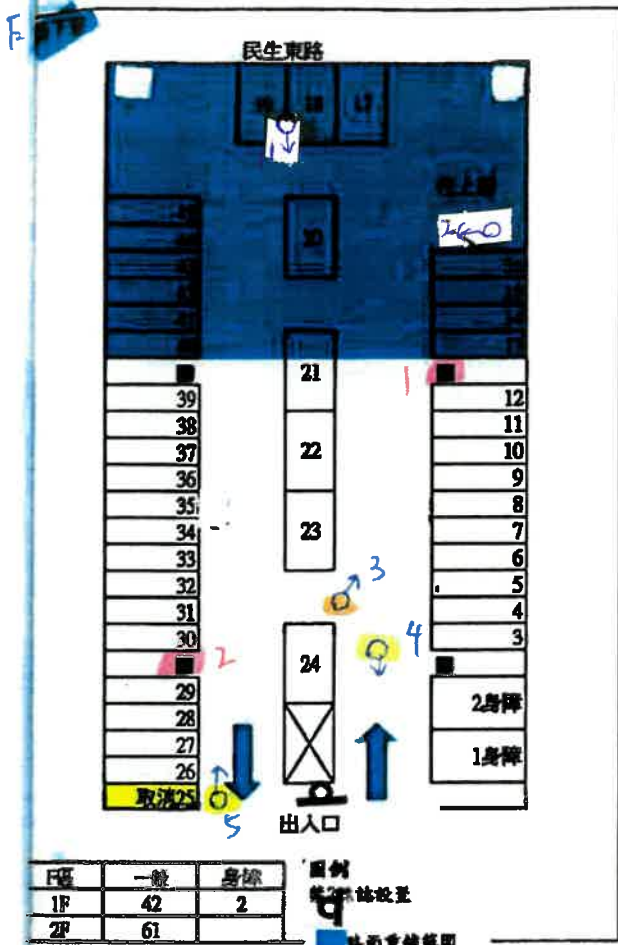

E區: 球救鈴 監視器

1 3

2 5

3 6


4 8

F區: 球救鈴 監視器

1 5

2 8

出下層

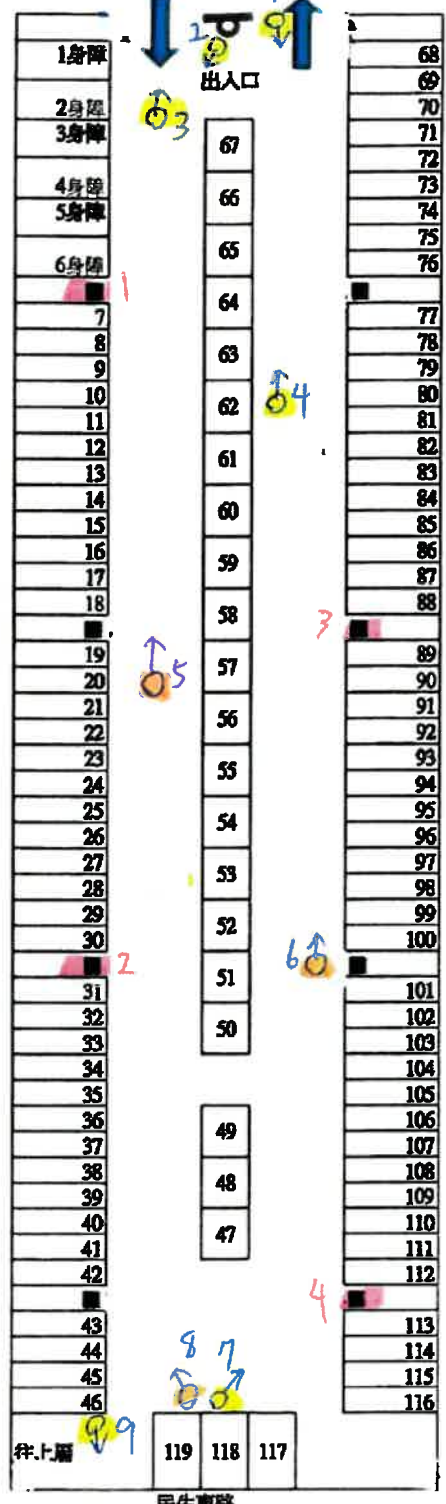


	一般	身障
1F	113	6
2F	136	

圖例
 禁菸標誌設置
 路面重鋪範圍

- 求救鈴 監視器
- 1
 - 2
 - 3
 - 4
 - 5
 - 6
 - 7
 - 8
 - 9
 - 10
 - 12
 - 15
 - 14



G區上層

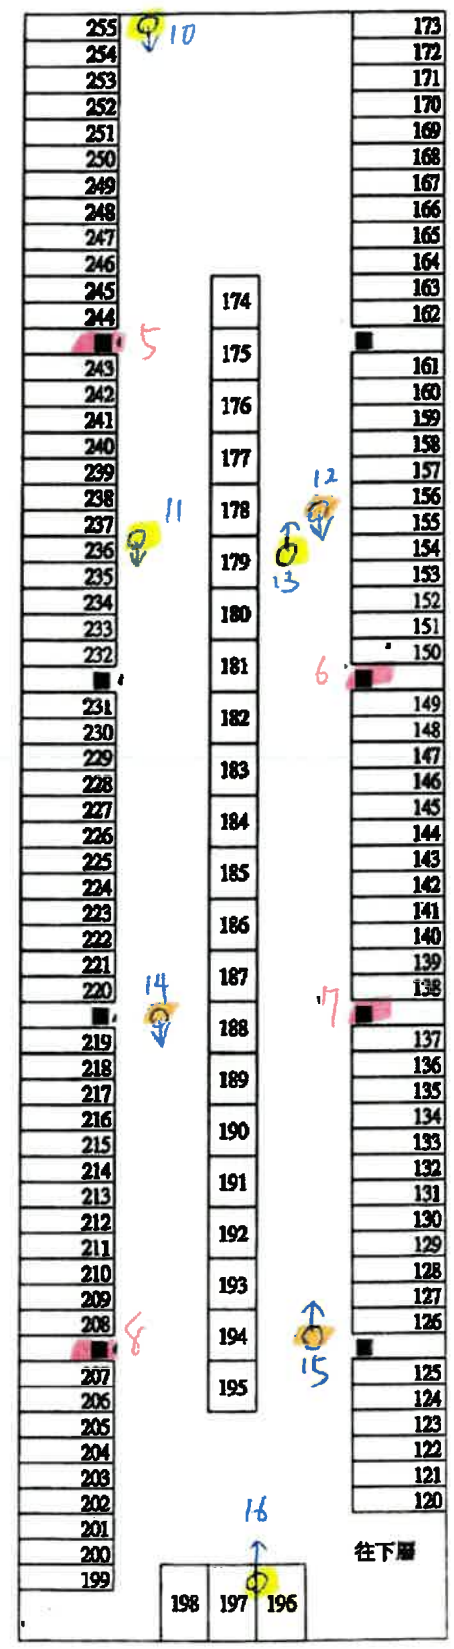


- 16 監視器
 8 求救鈴



往下層

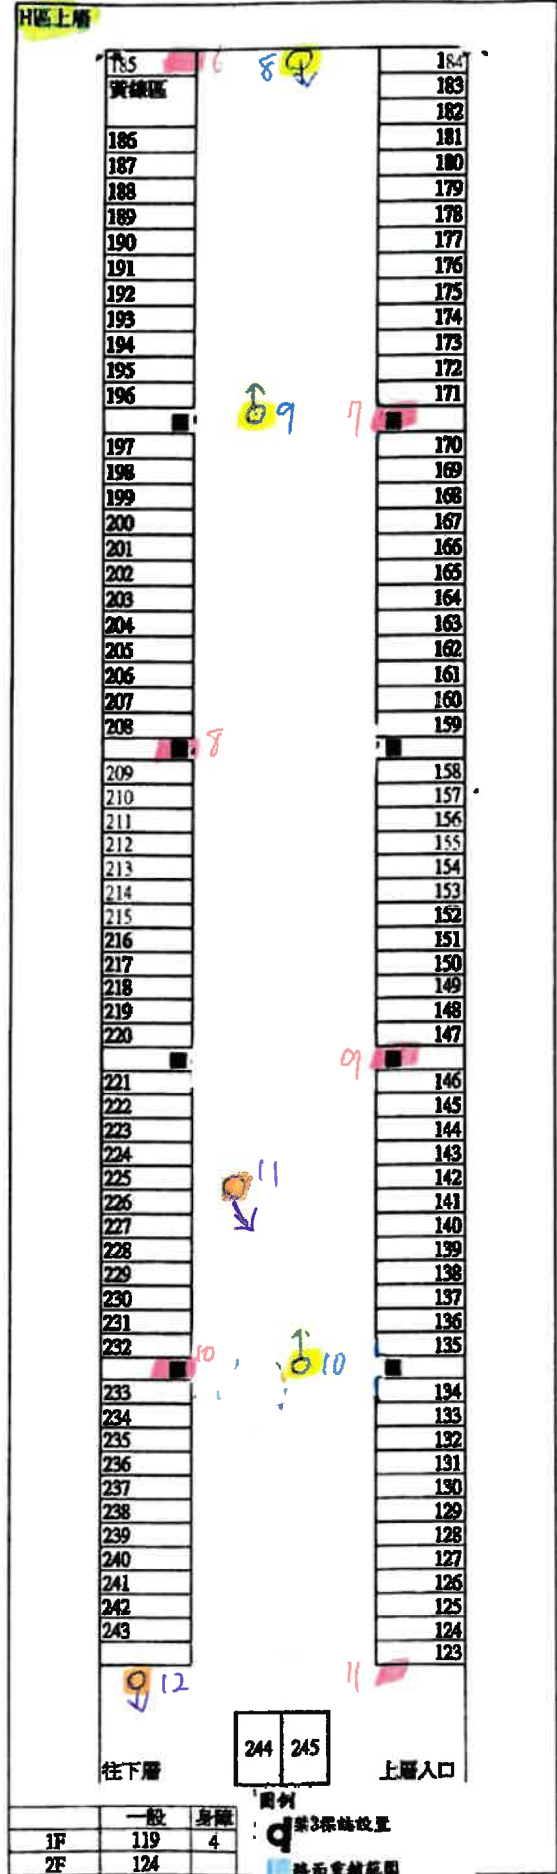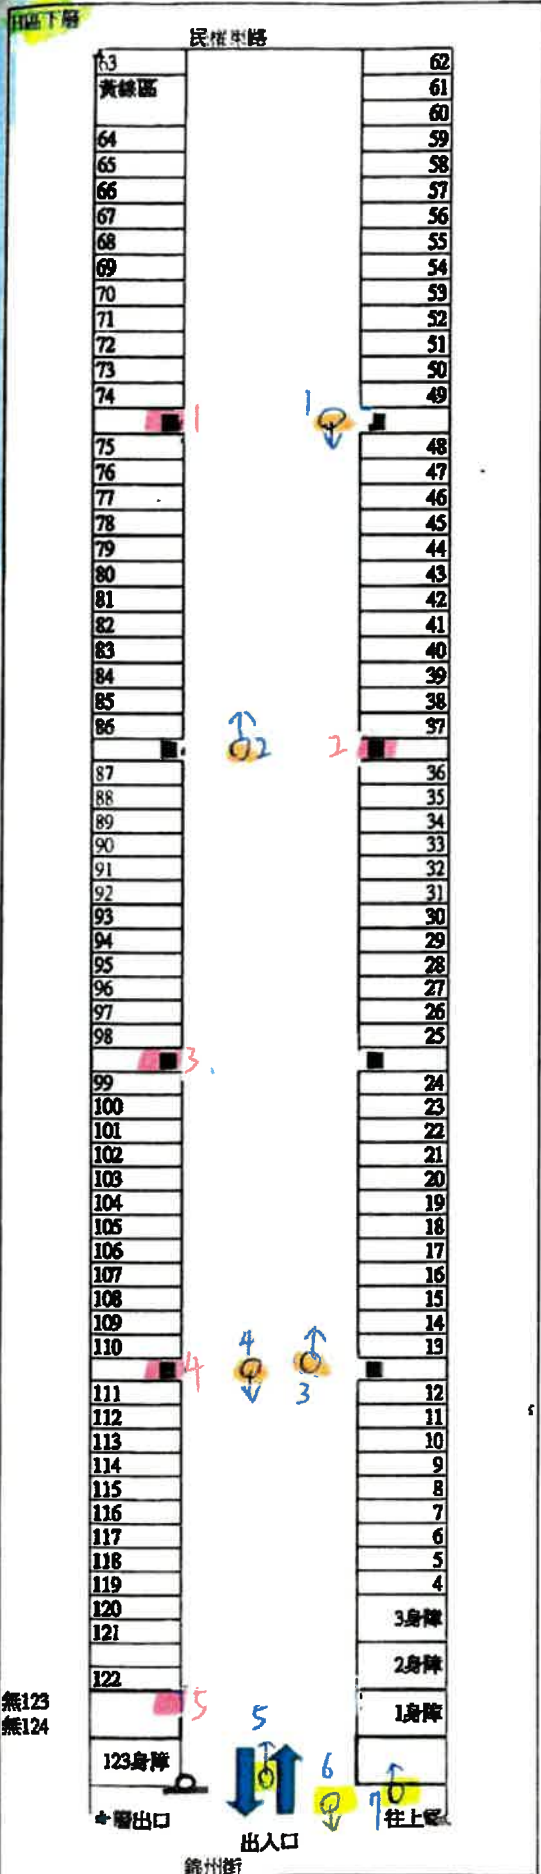

12 監視器
11 求救鈴

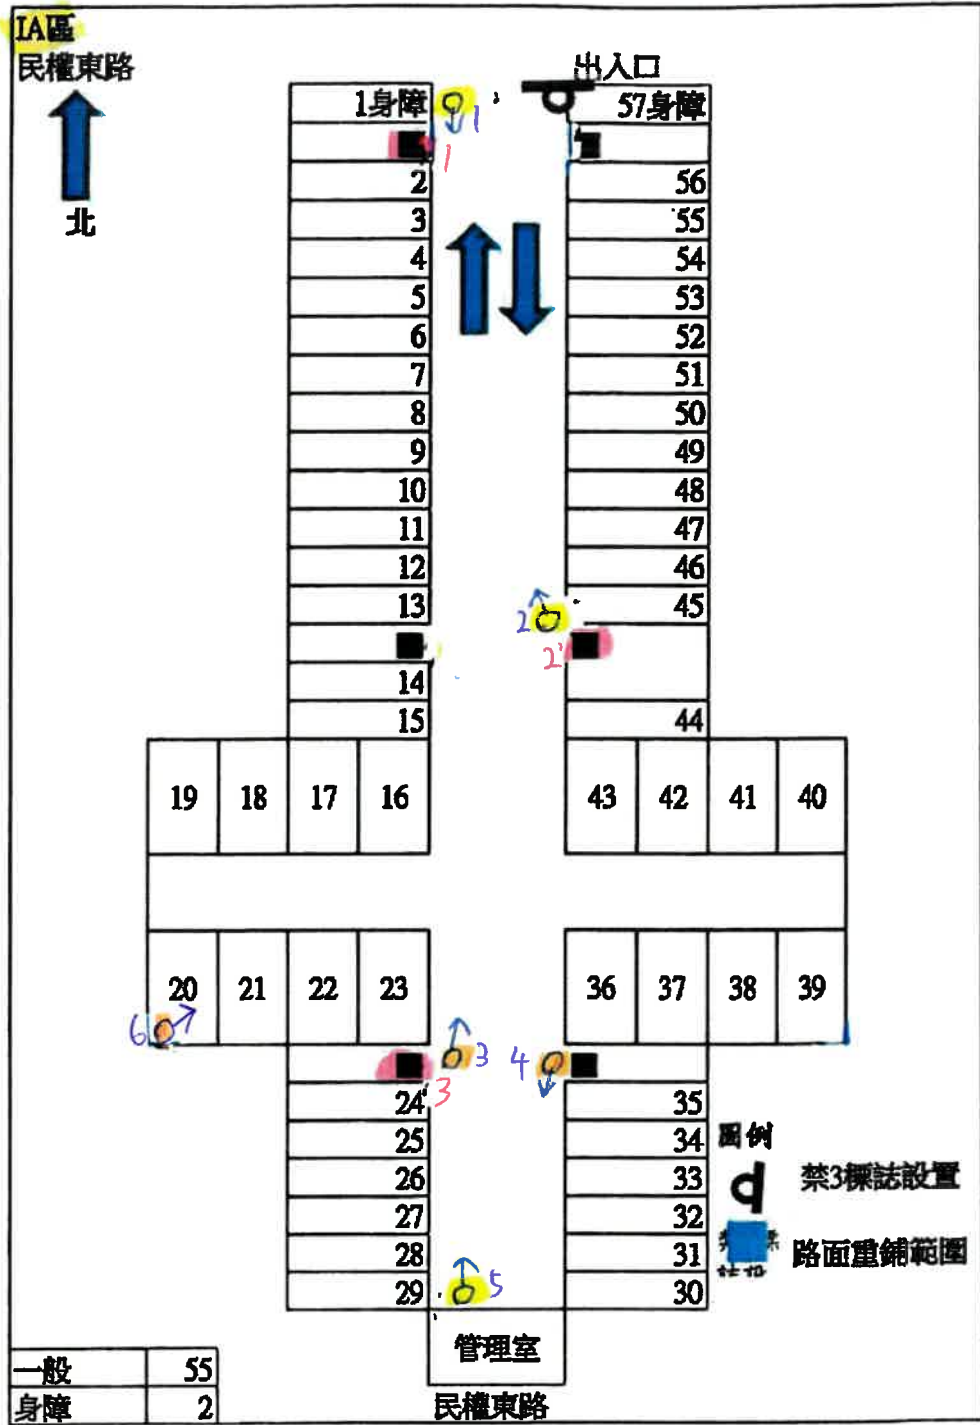

求救鈴



- 1
- 2
- 3

監視器


- 2
- 3
- 5

6 監視器

3 求救鈴

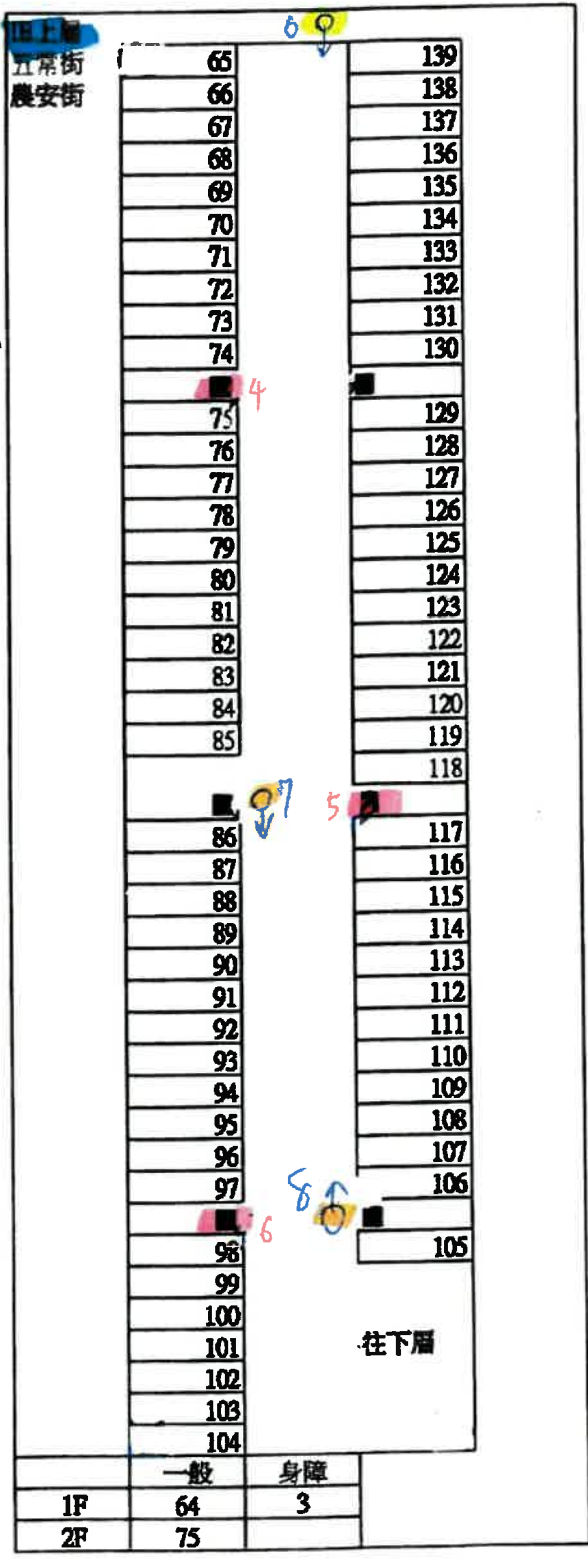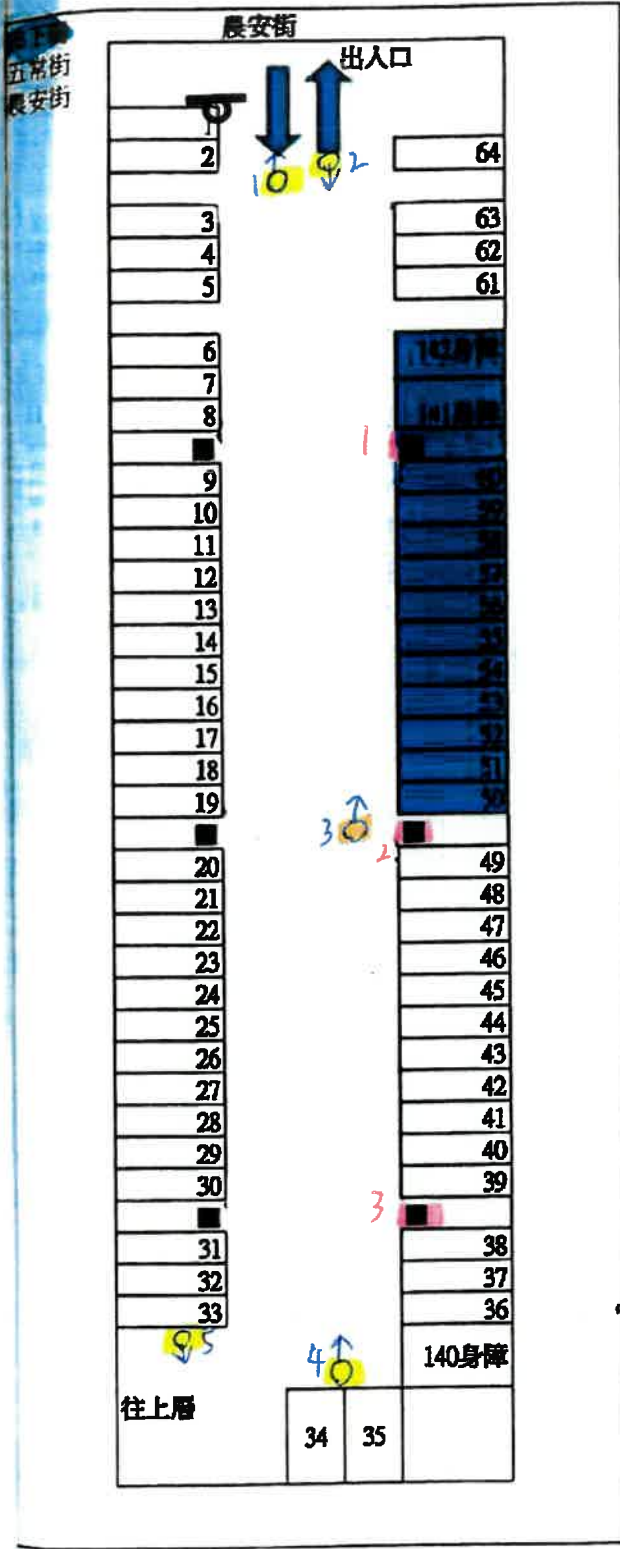

- 求救鈴 監視器 8 監視器
- 1 3
 - 2 2
 - 3 4
 - 4 6
 - 5 8
 - 6 7
- 6 求救鈴

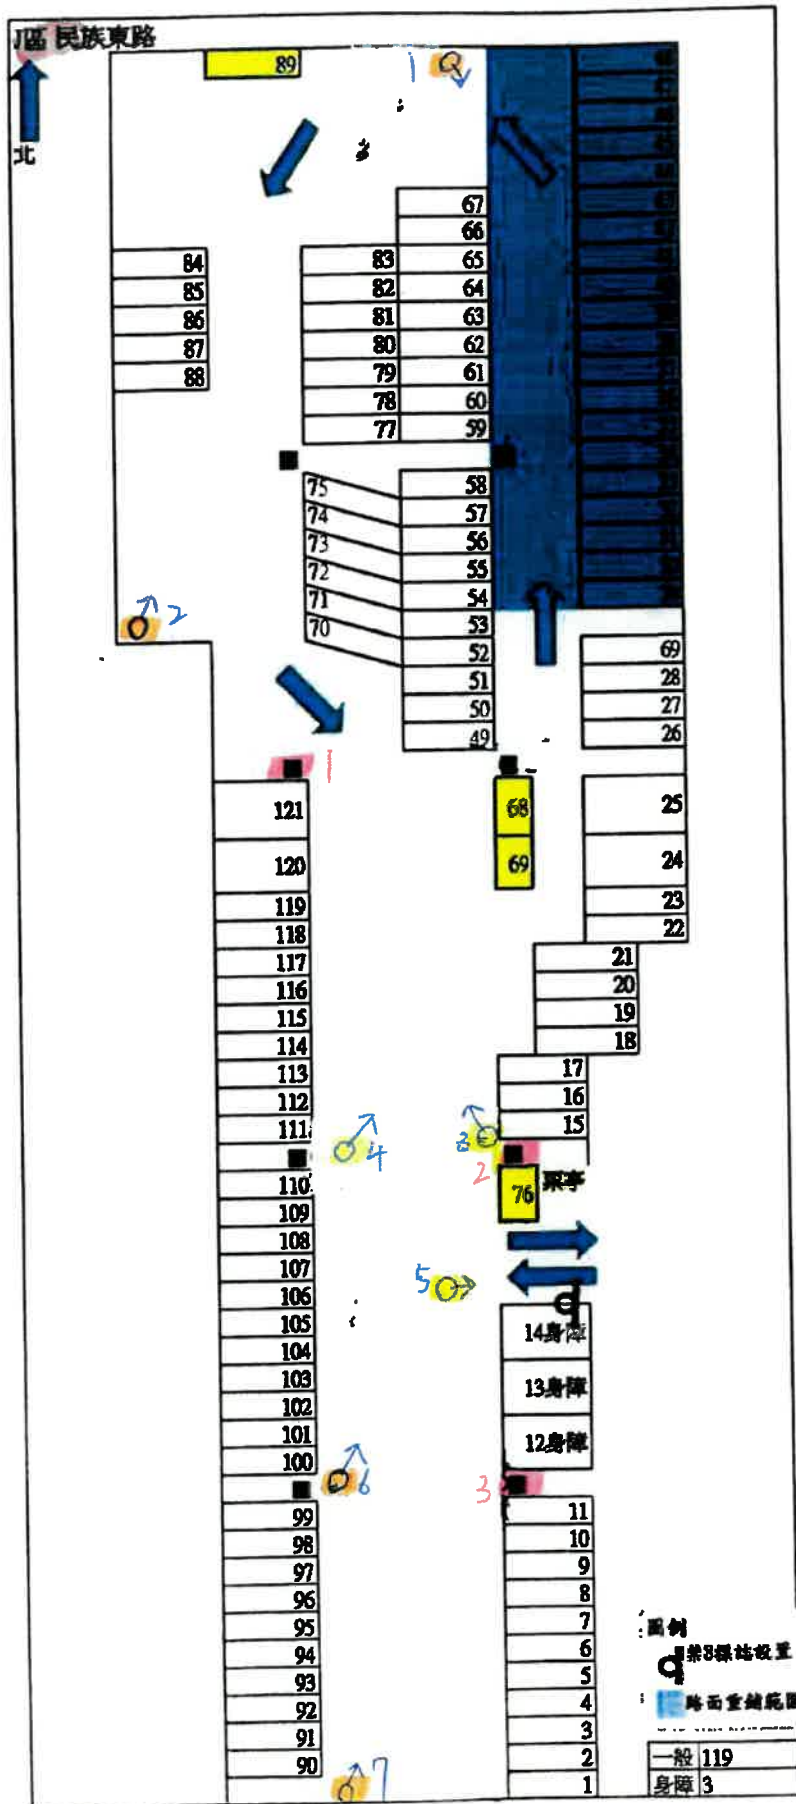

求救鈴 監視器
 1 3
 2 6
 3 7

7 監視器
 3 求救鈴