




格柵蓋板平面圖
A1 (1:2) A3 (1:4) Unit:mm = 1

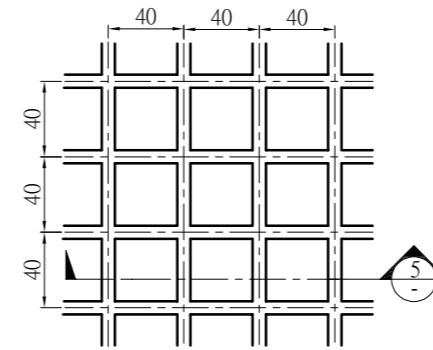


格柵蓋板詳圖
A1 (1:2) A3 (1:4) Unit:mm = 3

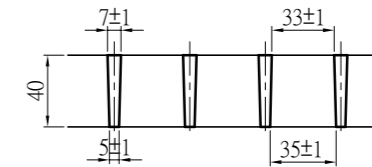

格柵蓋板剖面圖
A1 (1:2) A3 (1:4) Unit:mm = 5

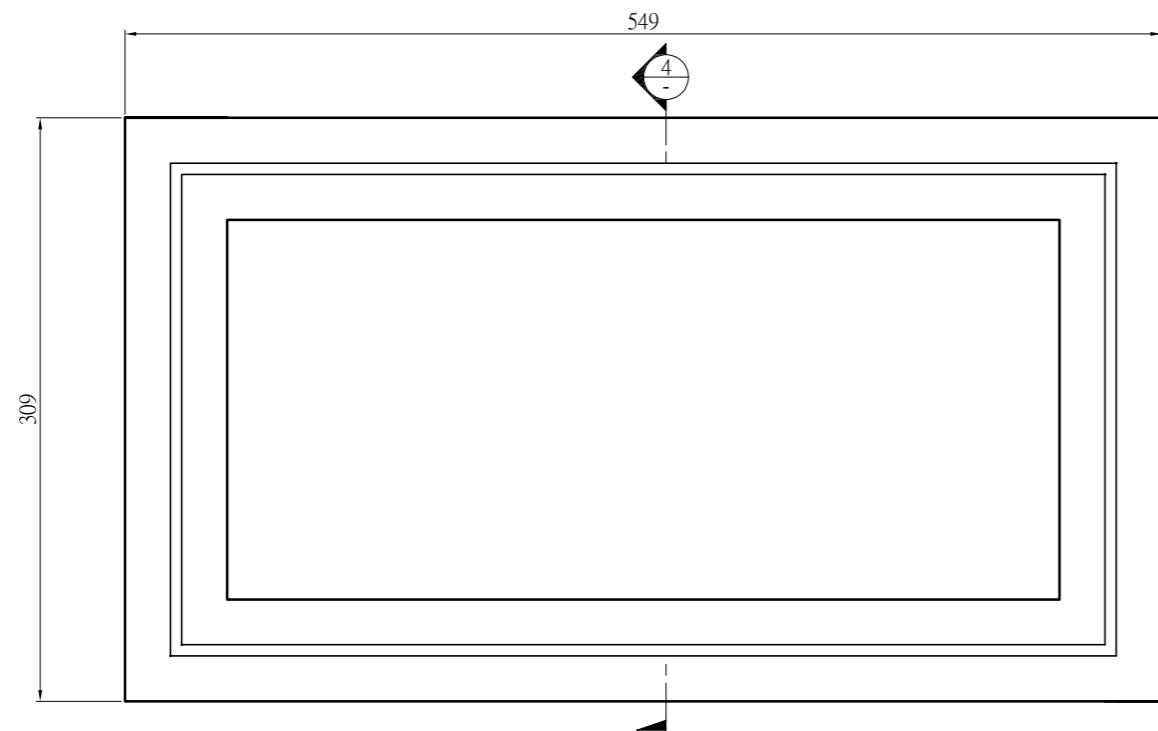

框座平面圖
A1 (1:2) A3 (1:4) Unit:mm = 2

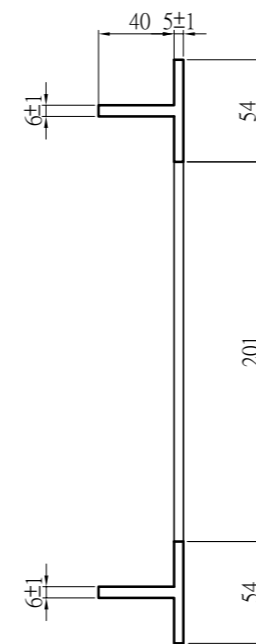

框座剖面圖
A1 (1:2) A3 (1:4) Unit:mm = 4

附註：
1. 所有尺寸除另有註明者外，皆以公釐為單位。
2. 除有標示者外，所有尺寸容許誤差值為3mm。