




附 錄 四

本開發計畫相關平面圖

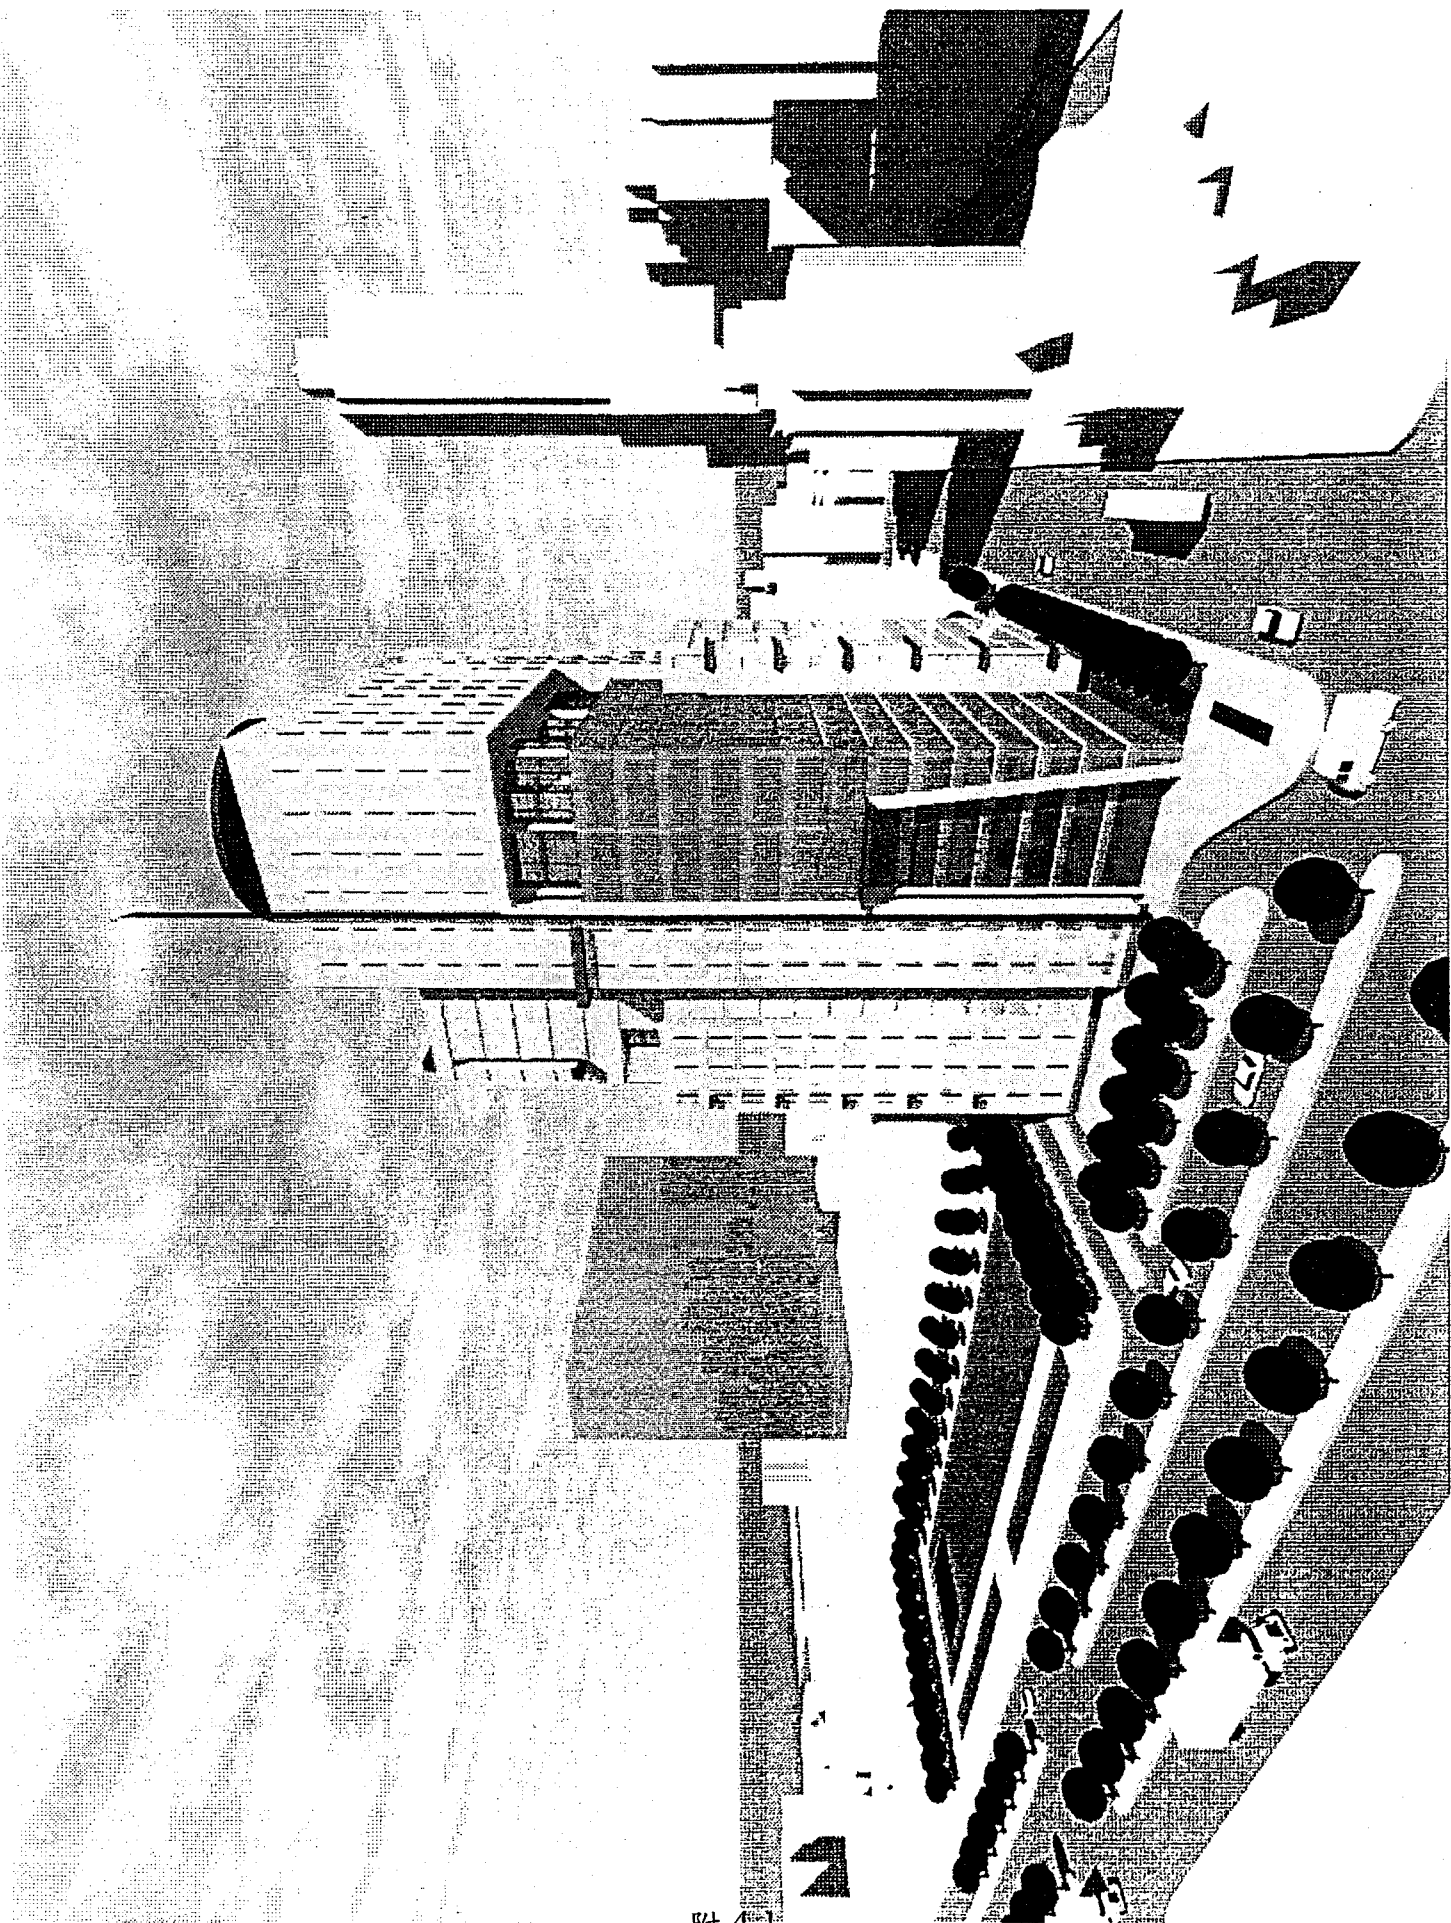

附 4-1

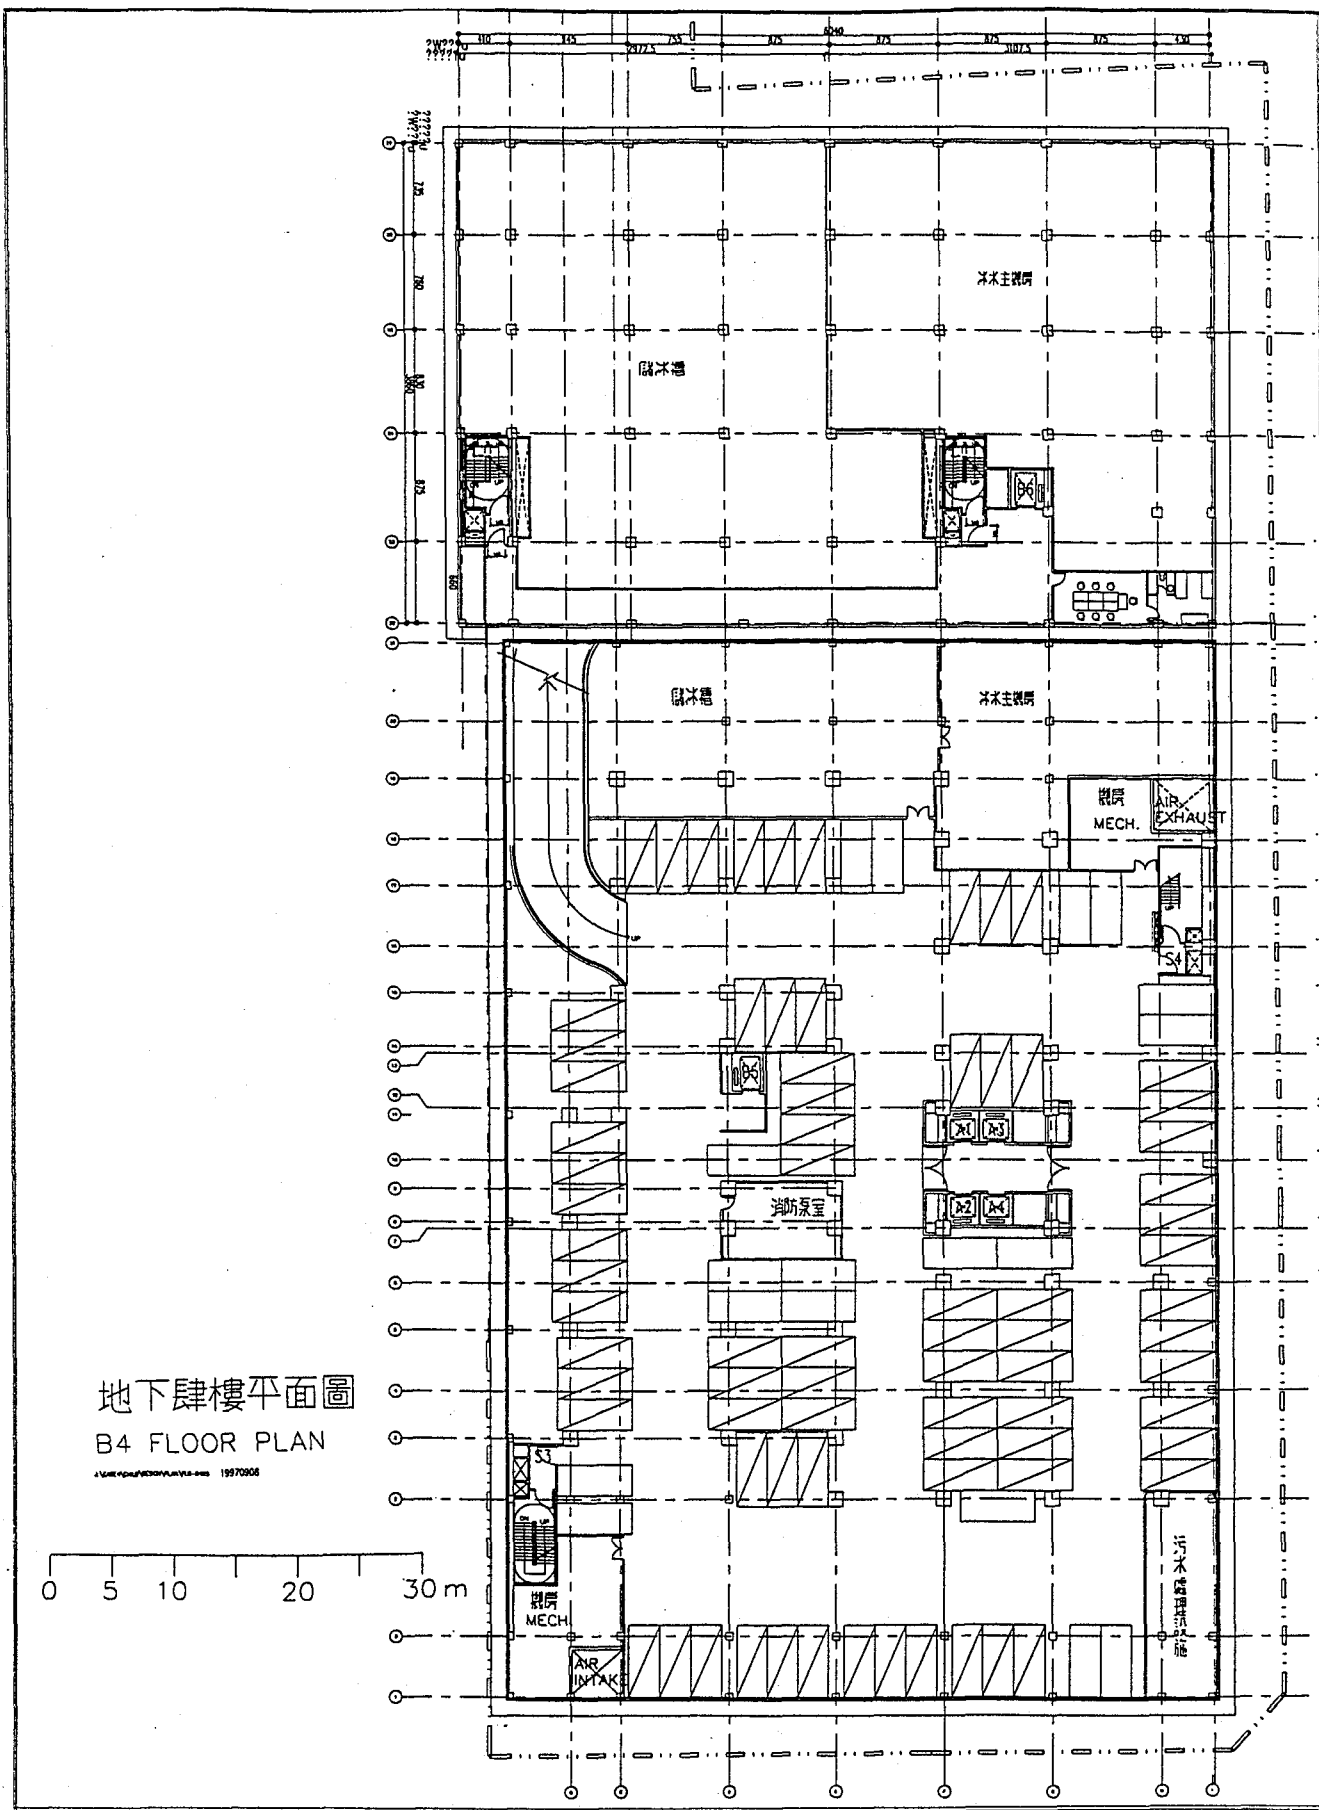

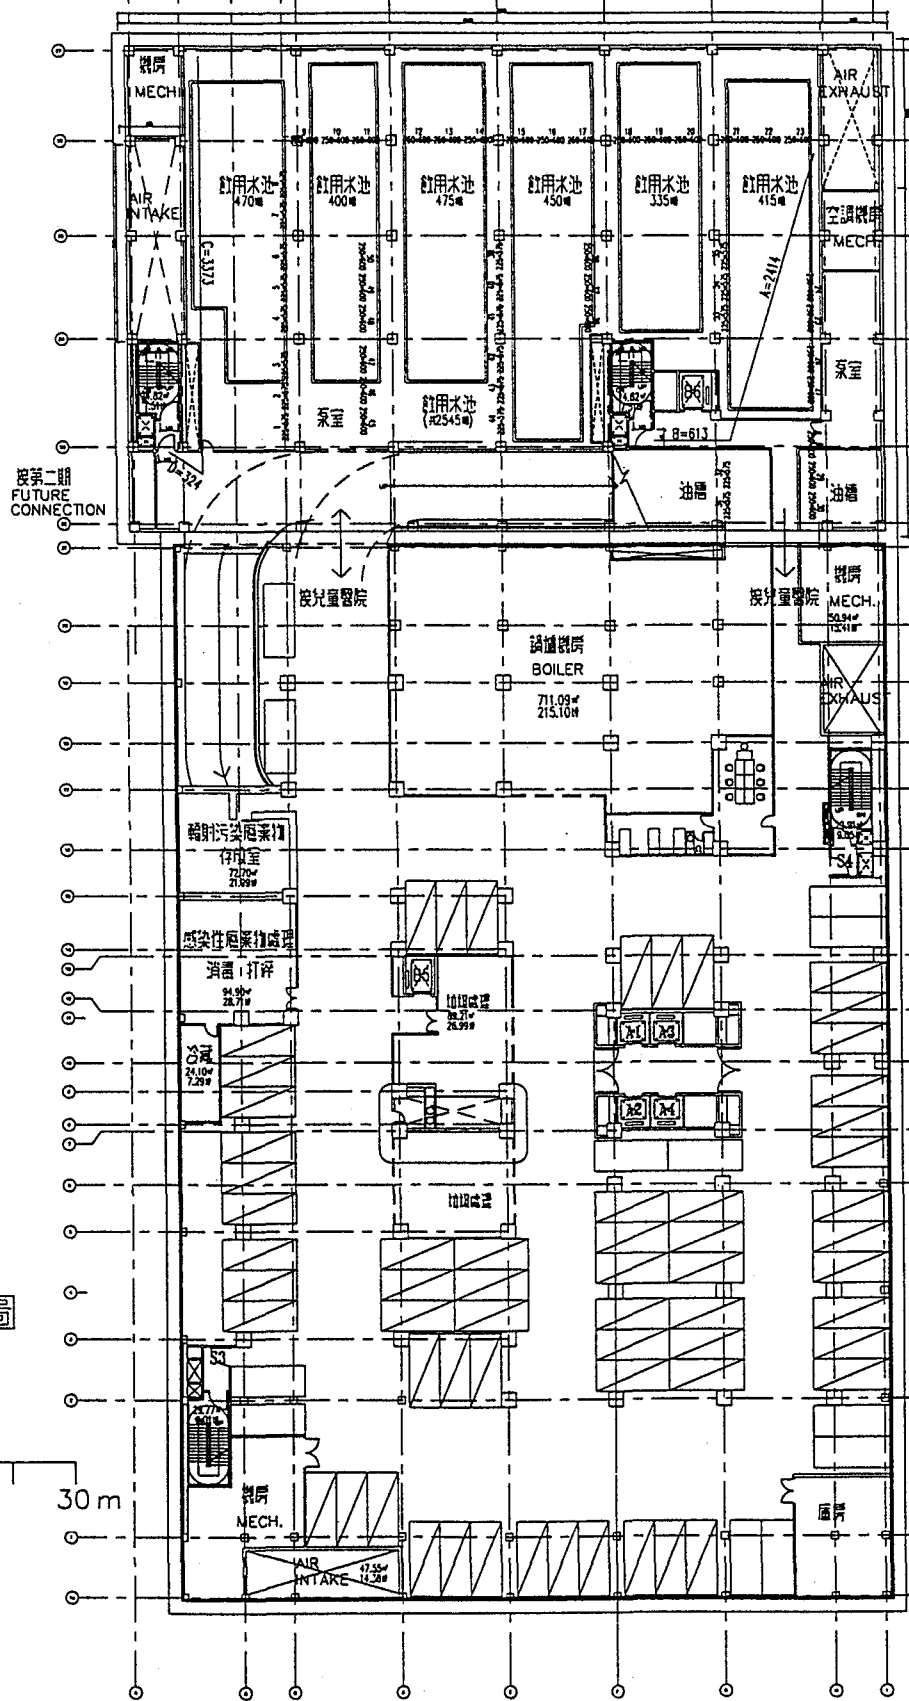


地下參樓平面圖

B3 FLOOR PLAN

1:500 (PLAN) 1:500 (PLAN) 19970908

0 5 10 20 30 m

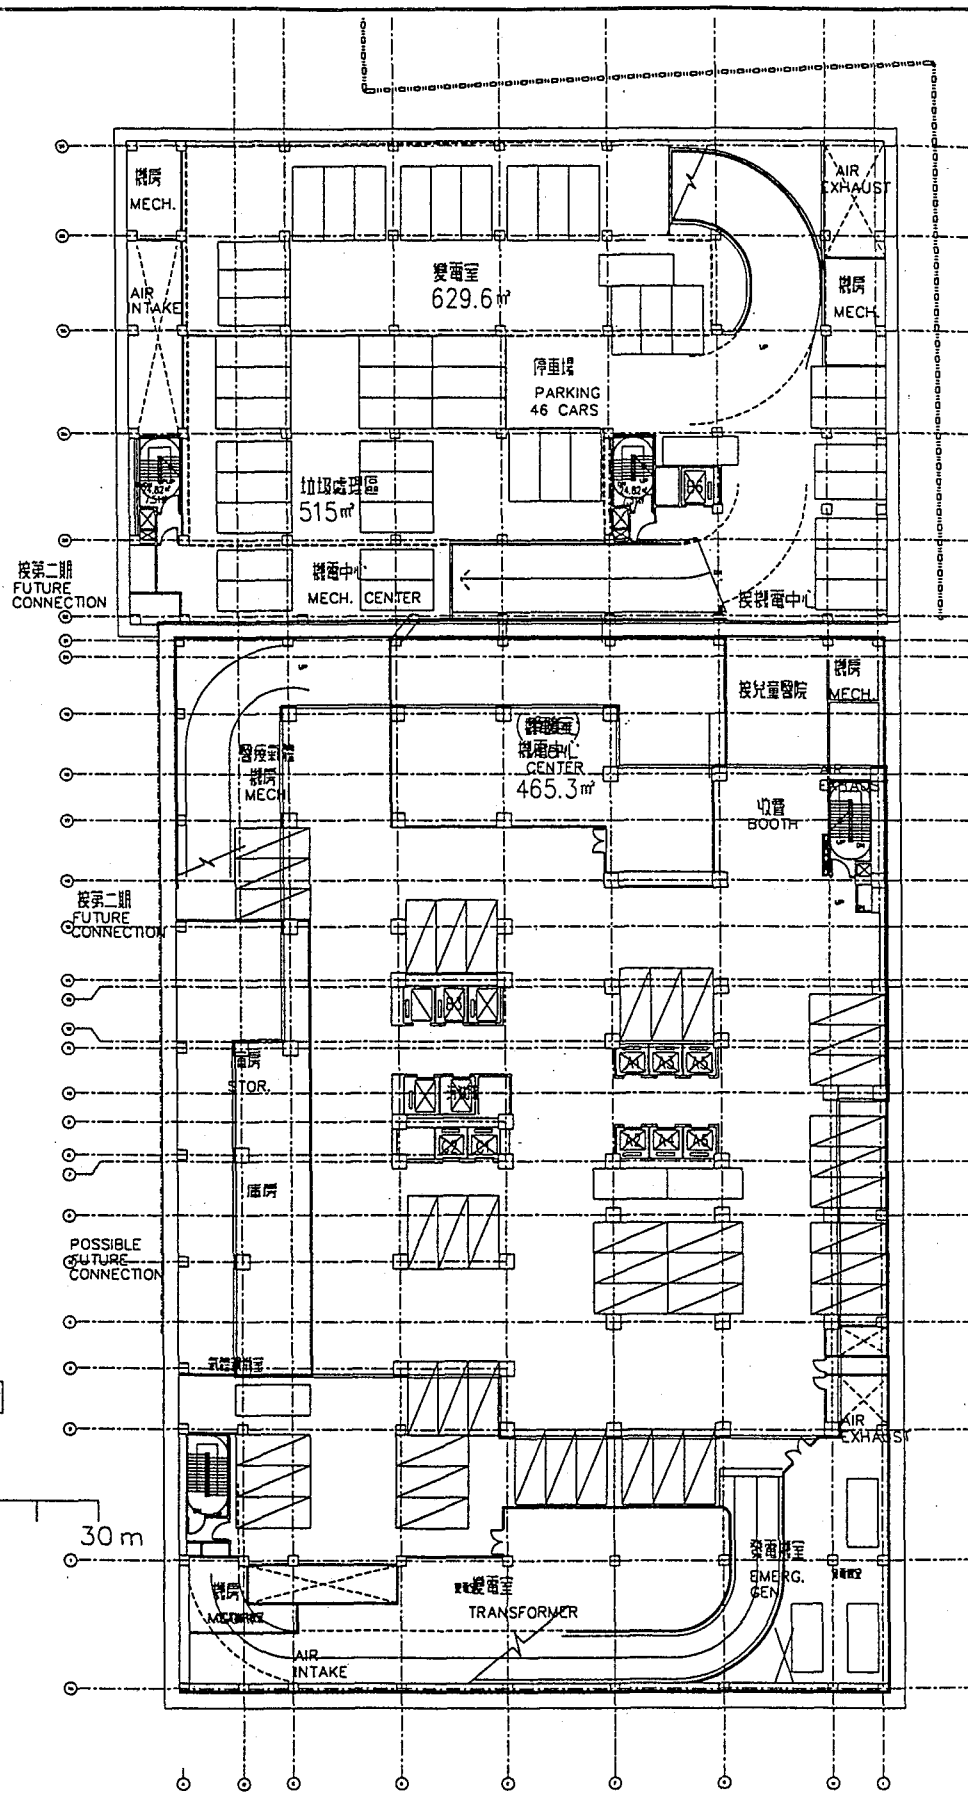


地下貳樓平面圖

B2 FLOOR PLAN

19870207

0 5 10 20 30 m

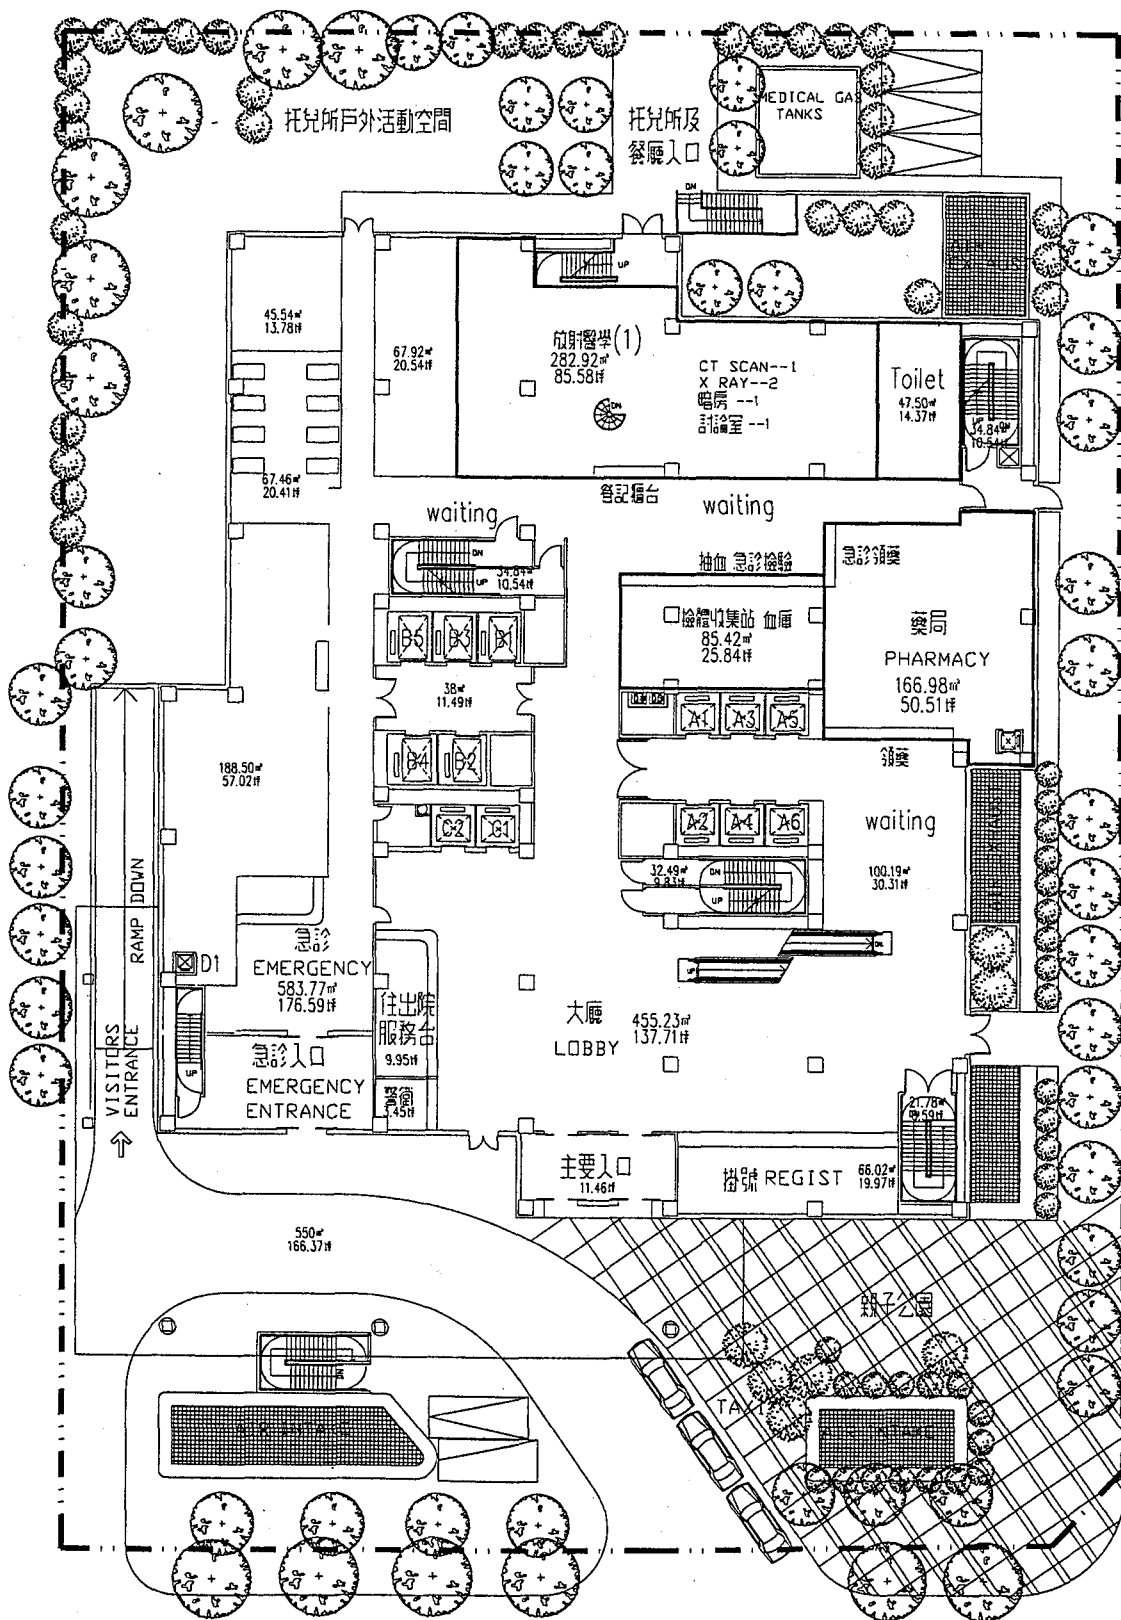


國立臺灣大學醫學院附設兒童醫院

NATIONAL TAIWAN UNIVERSITY CHILDREN'S HOSPITAL


許信實建築師事務所
CELINE ARCHITECTS & PLANNERS
2F-1, No. 3, Lane 788, Sec 4, Pei-Tou Rd.
Taipai, Taiwan, R.O.C.


NBBJ
National Building
2000 10th St. N.

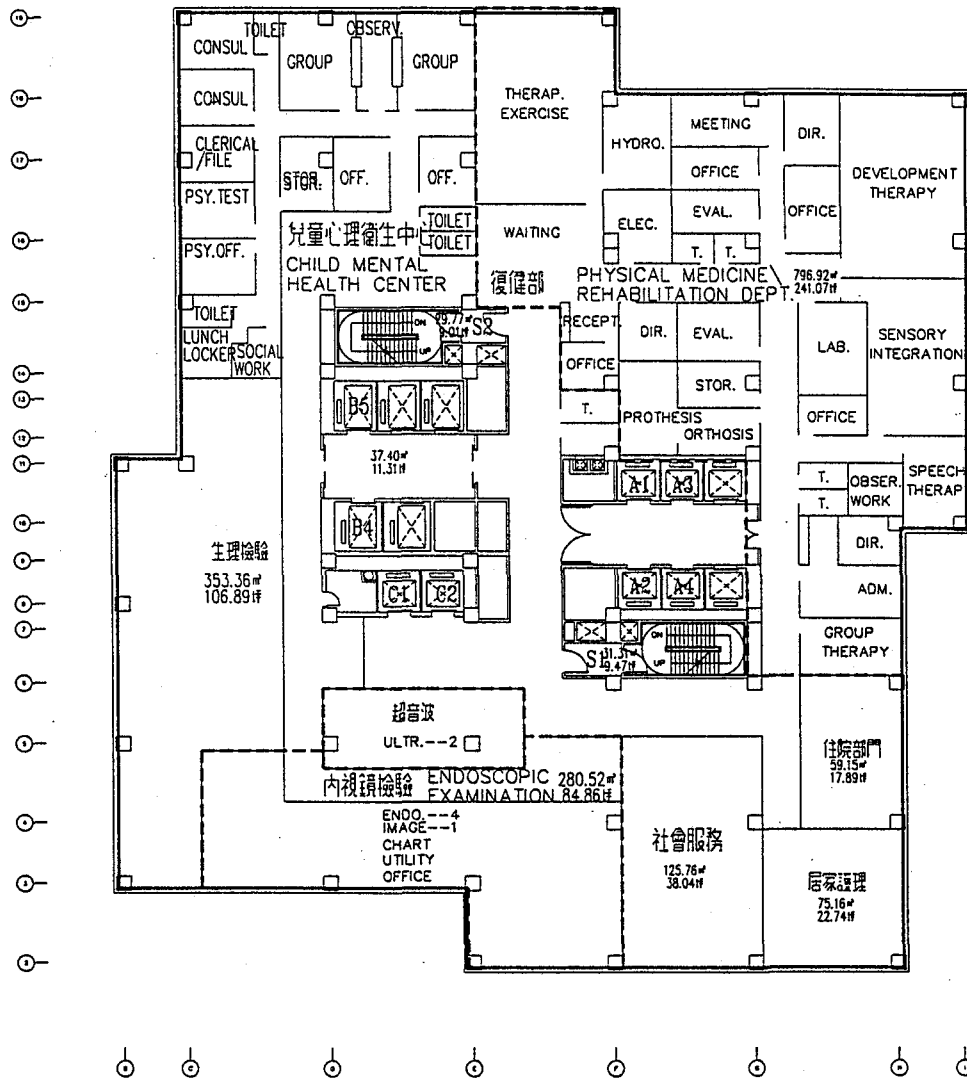

肆樓平面圖
4TH FLOOR PLAN



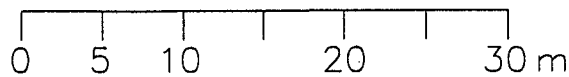


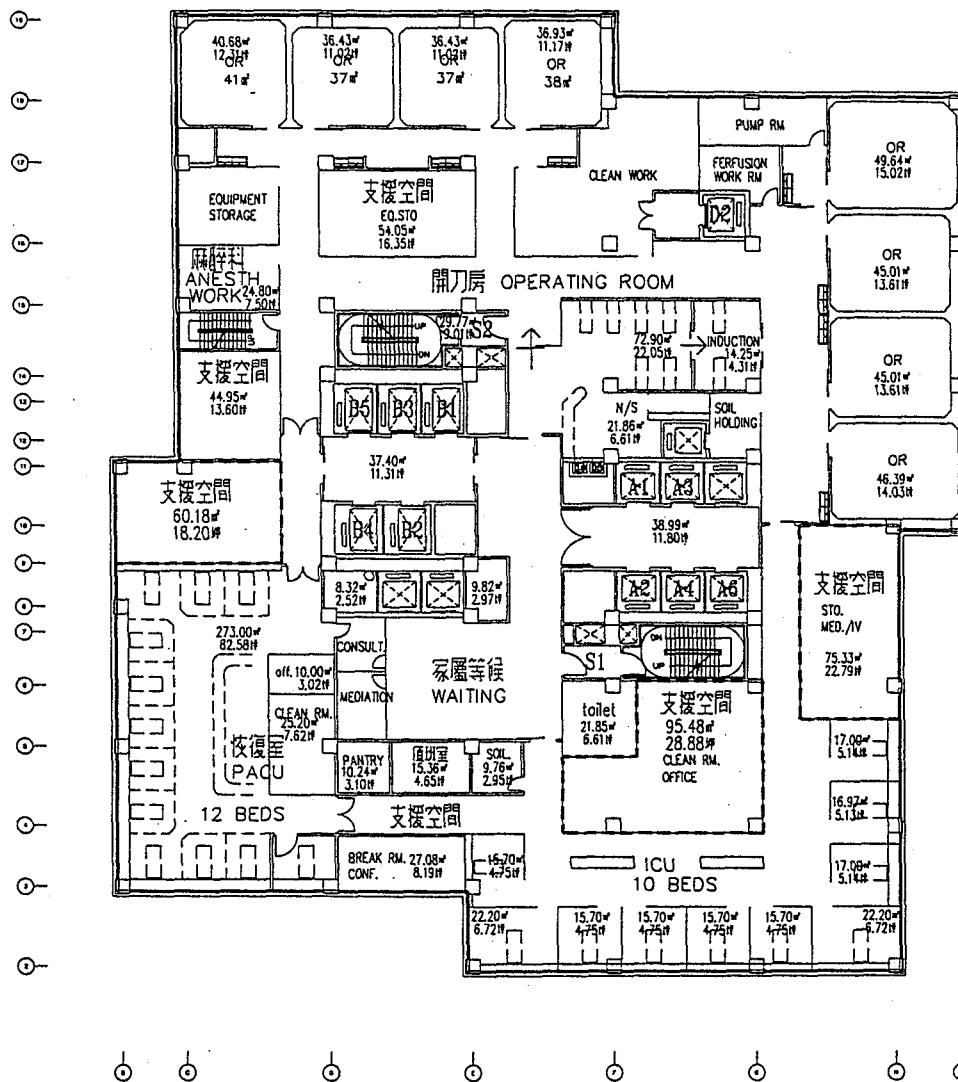


伍樓平面圖
5TH FLOOR PLAN


2 SCALE 1/8"=1'-0" DESIGN PLAN 1/18 19970527

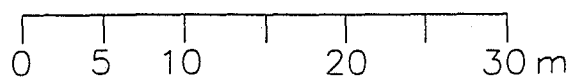


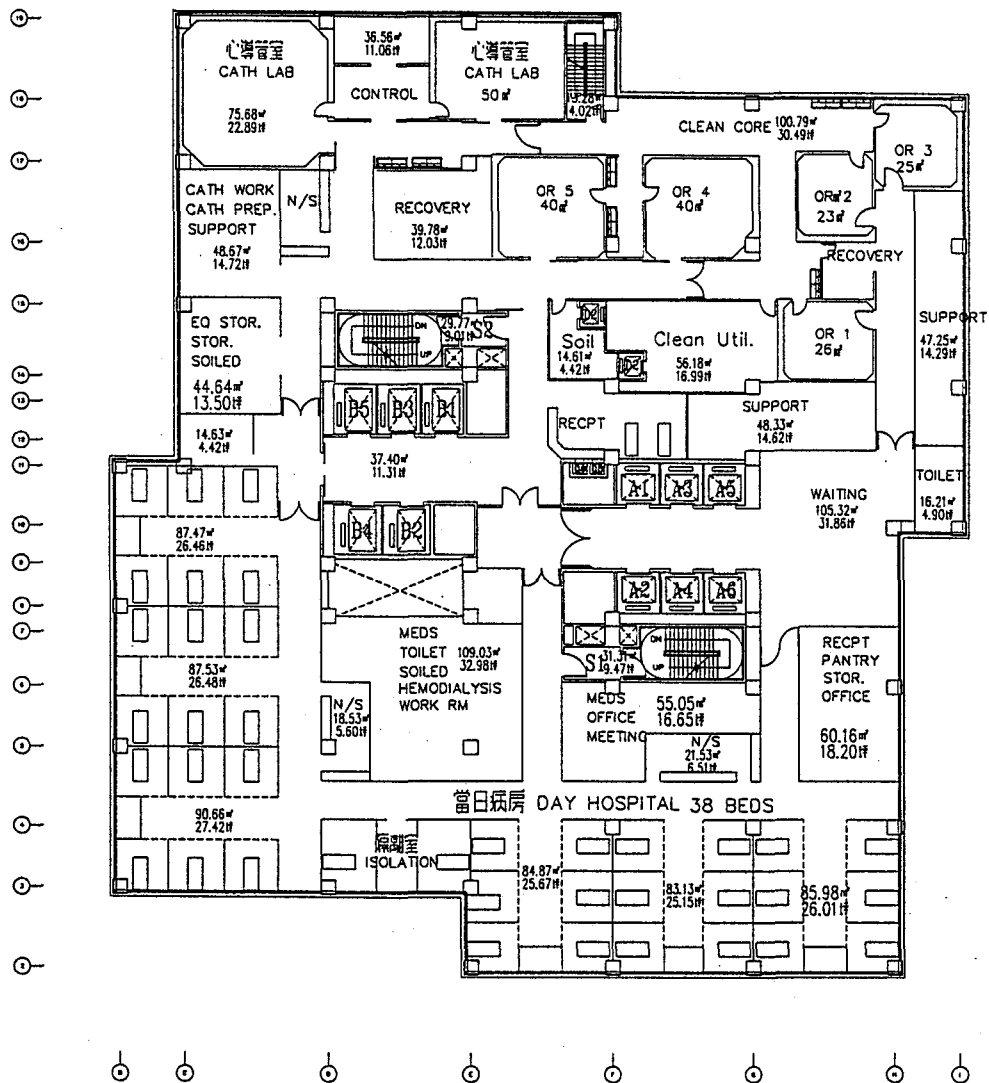

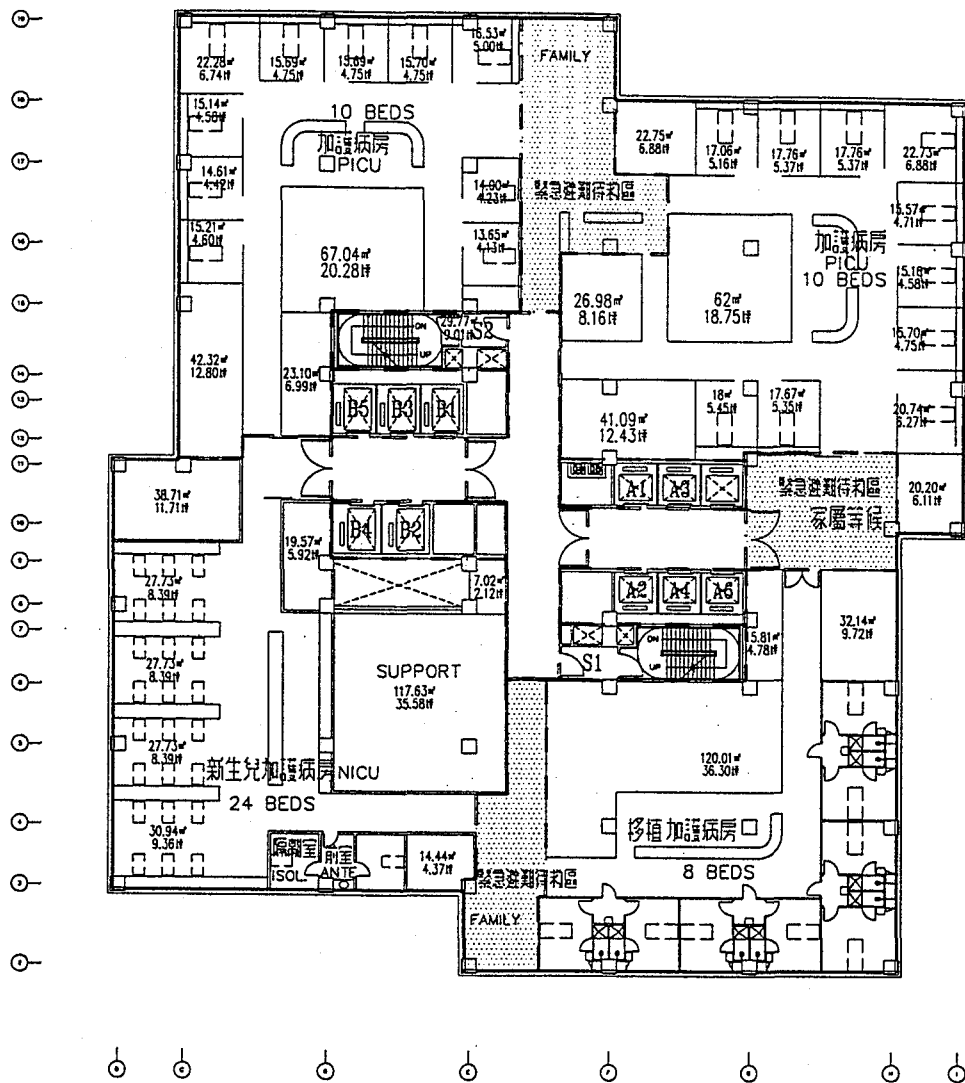


柒樓平面圖
7TH FLOOR PLAN

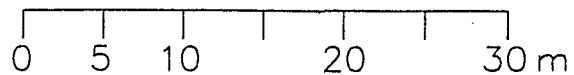


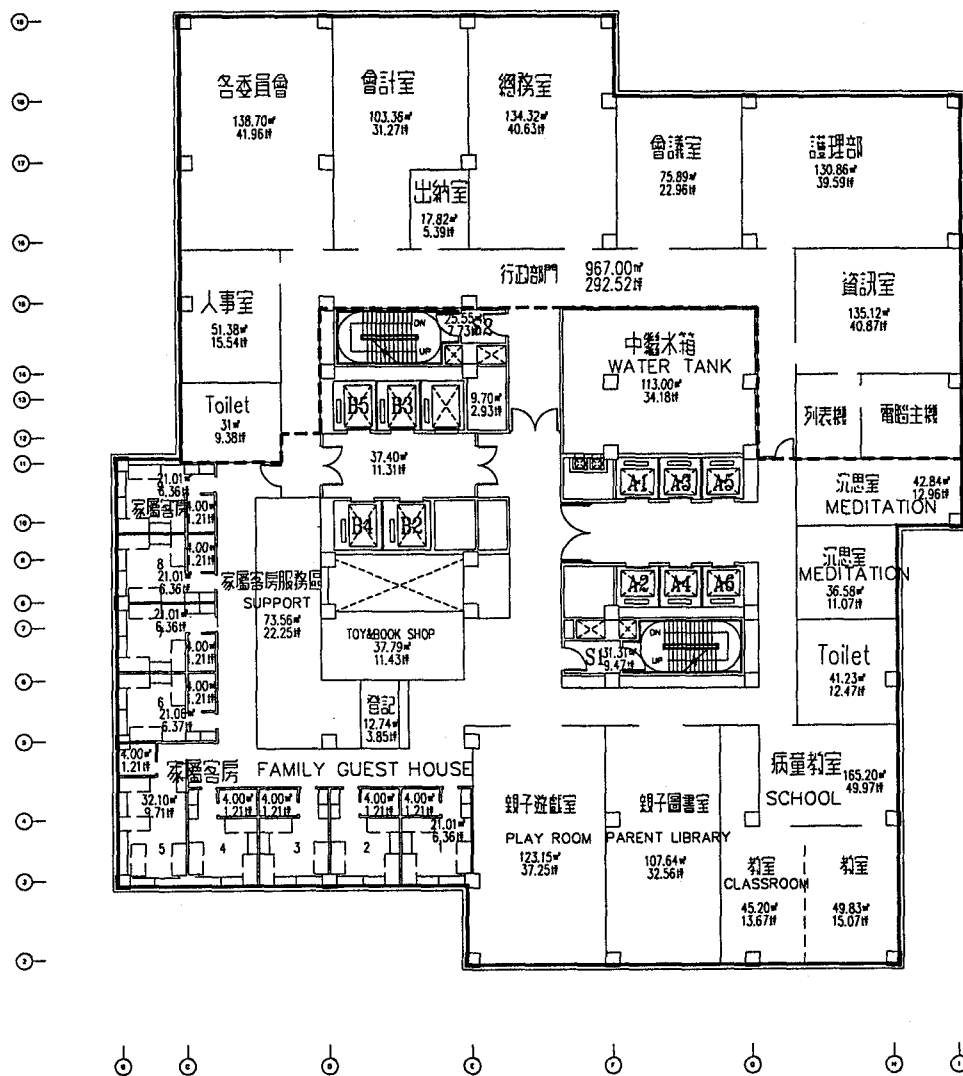



捌樓平面圖
8TH FLOOR PLAN


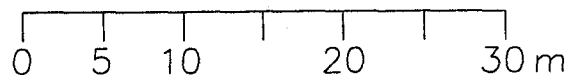

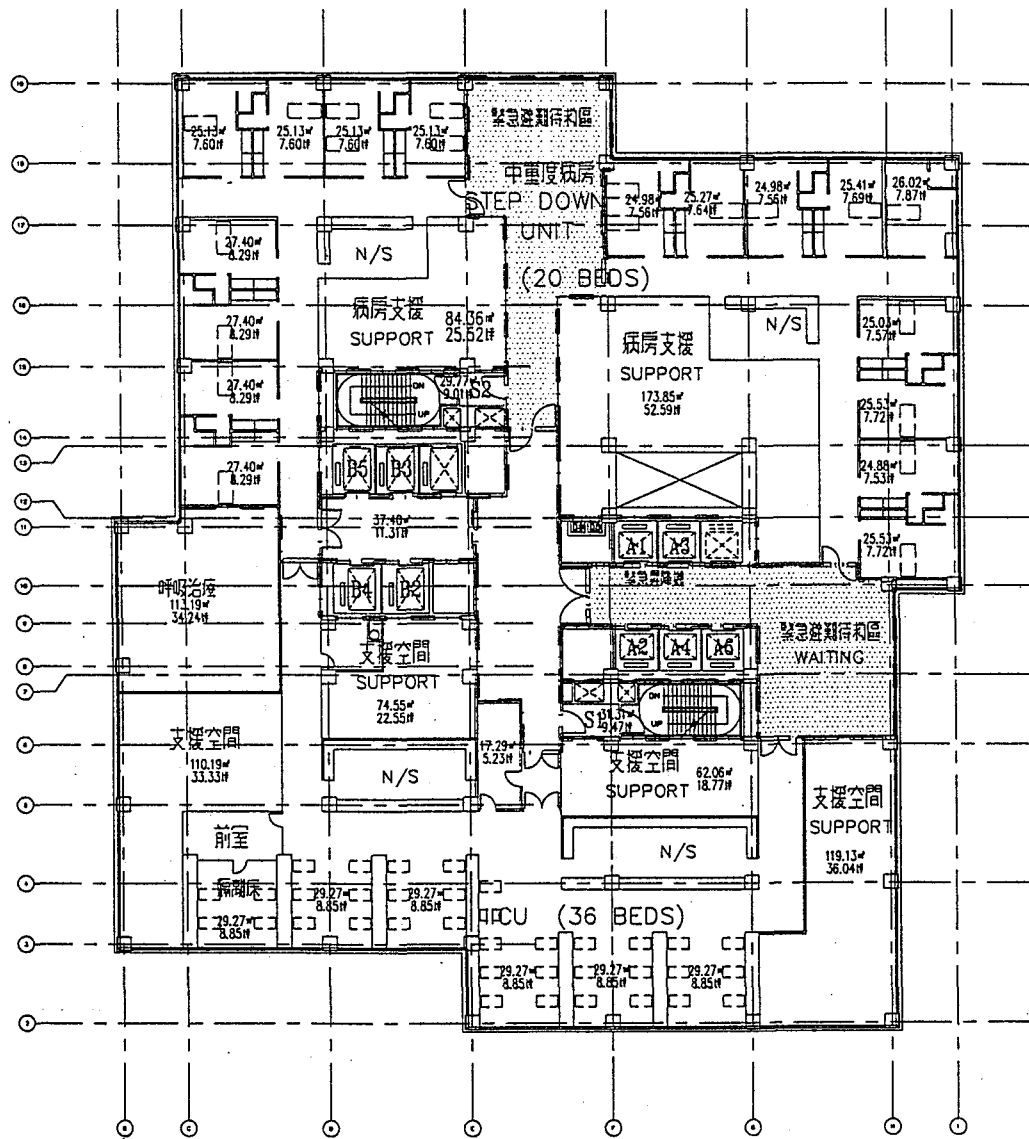


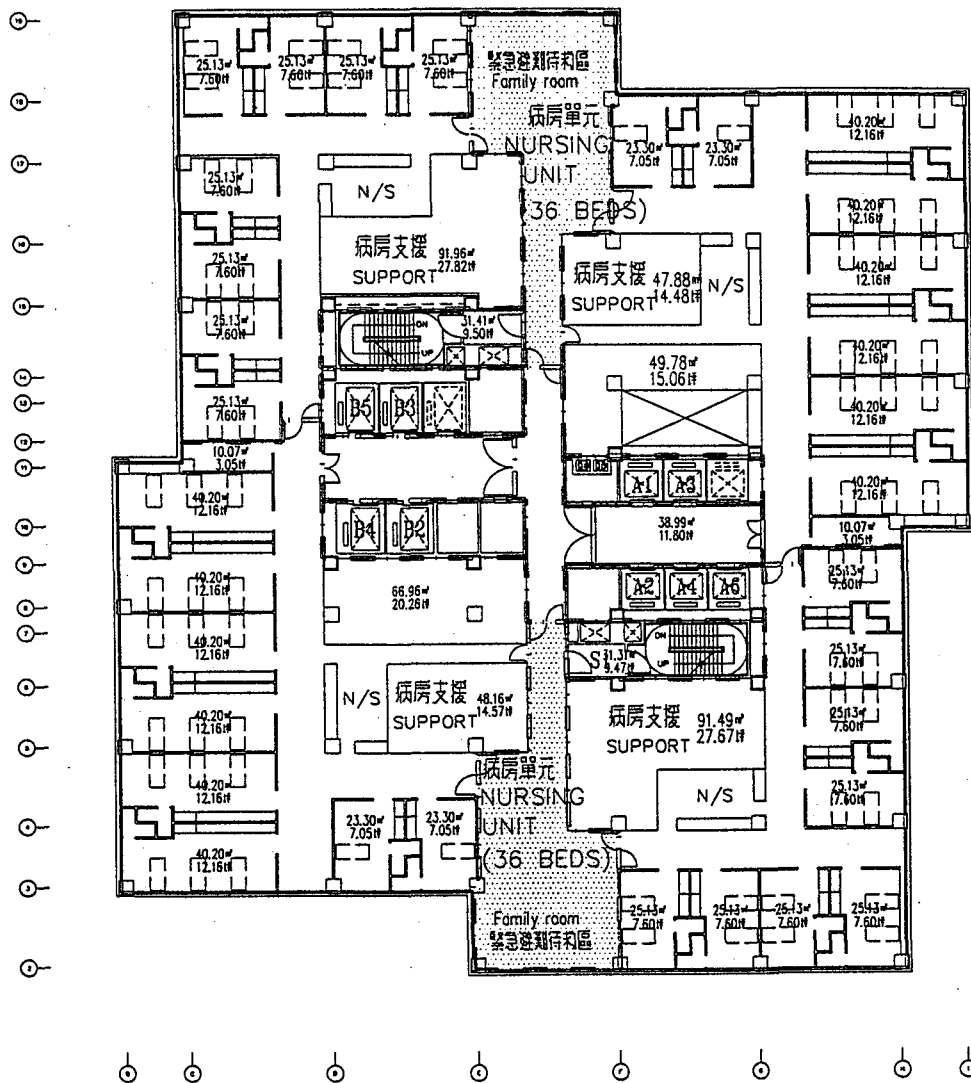


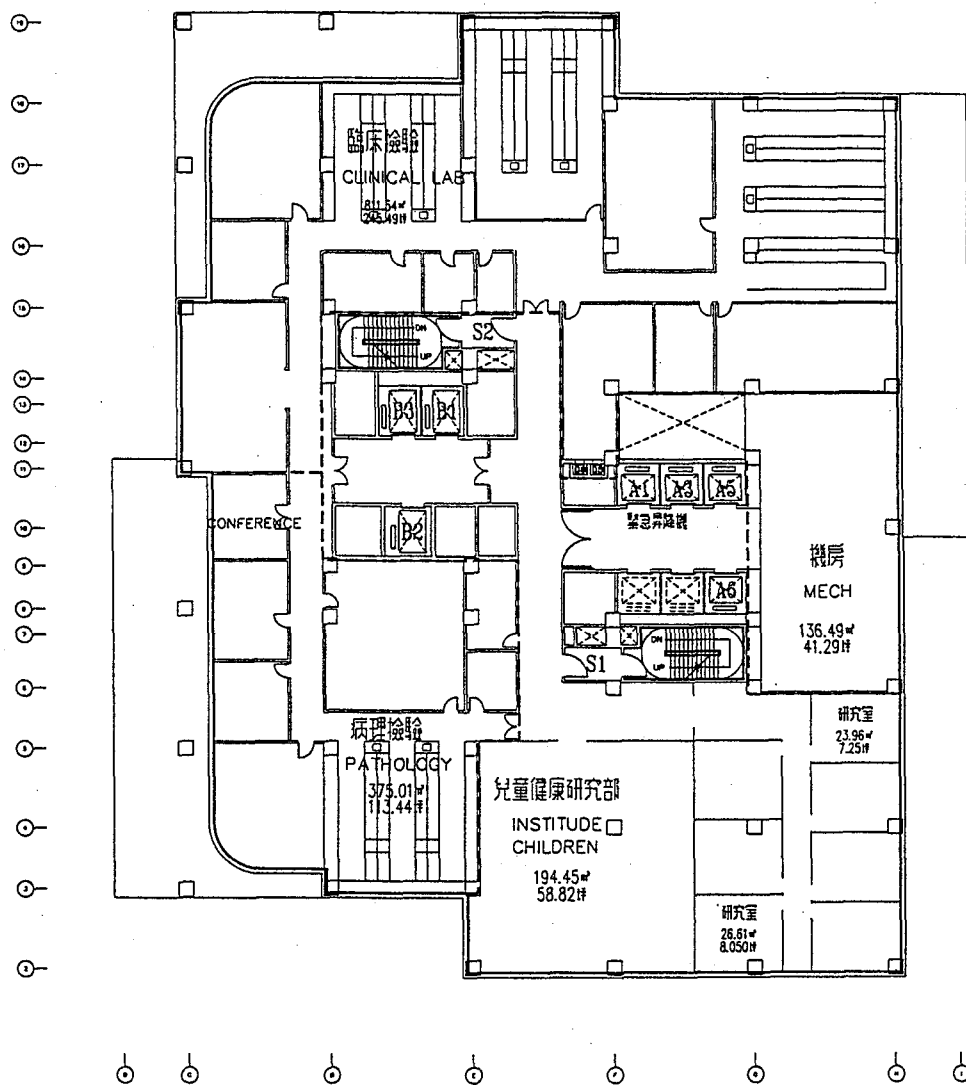

拾參樓平面圖
13TH FLOOR PLAN


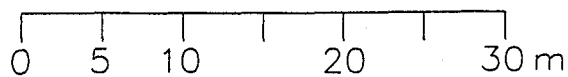


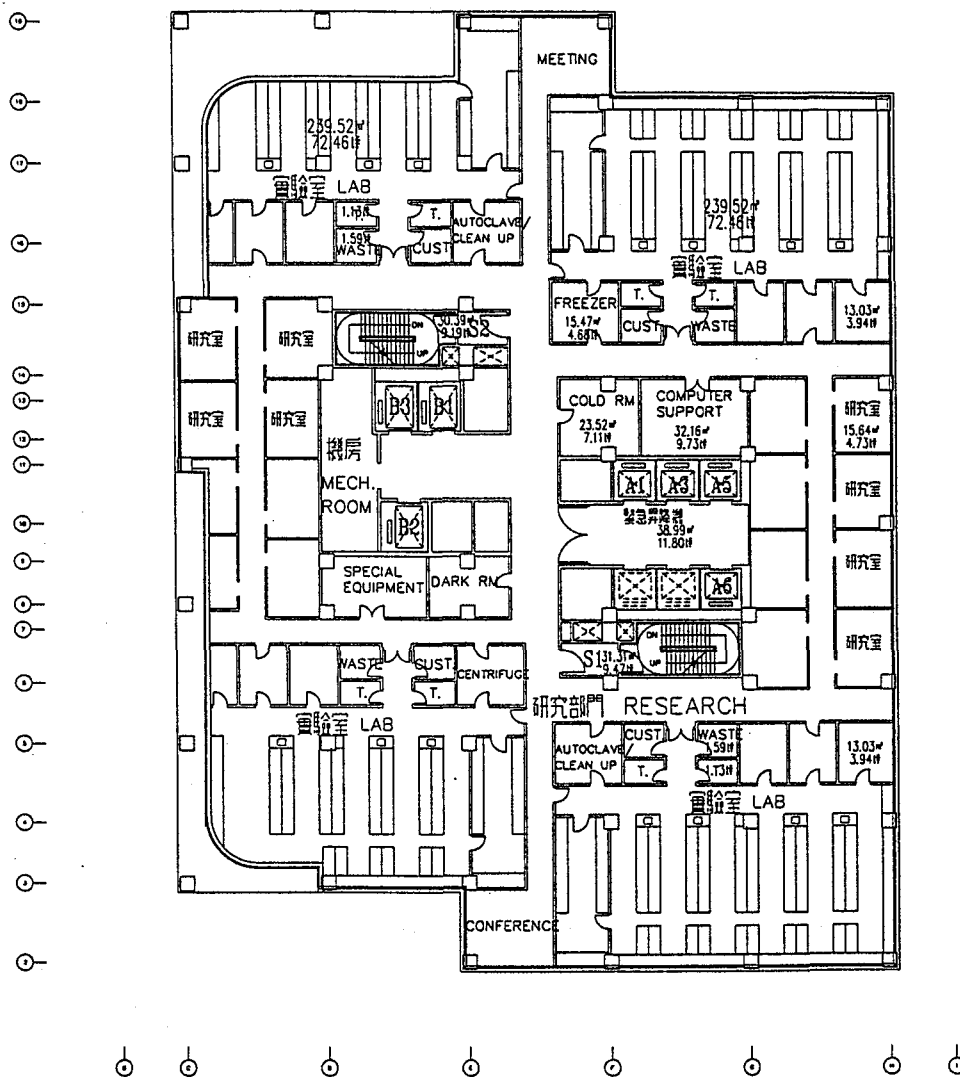


拾肆至拾伍樓平面圖

14TH-15TH FLOOR PLAN


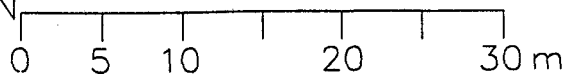


NBBJ

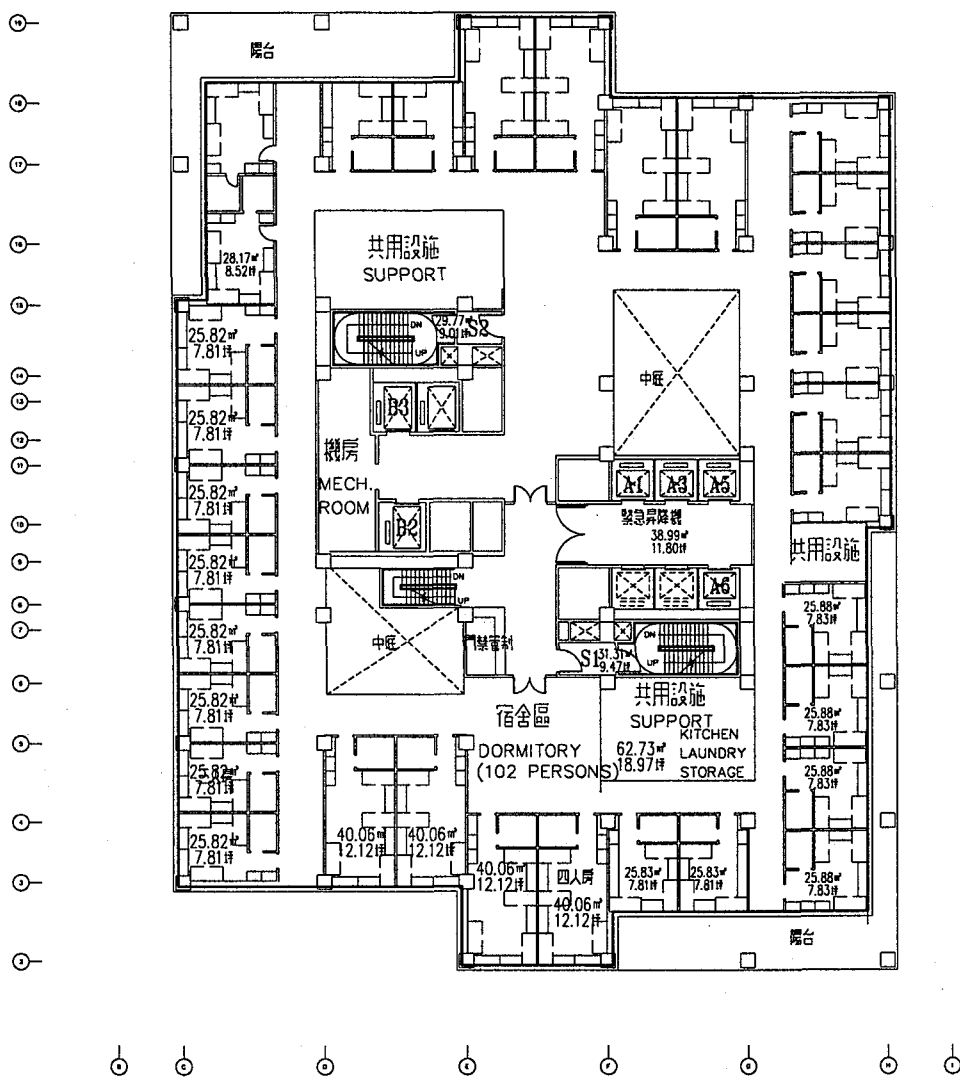

拾陸樓平面圖
16TH FLOOR PLAN


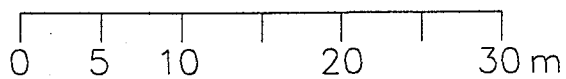


國立臺灣大學醫學院附設兒童醫院

NATIONAL TAIWAN UNIVERSITY CHILDREN'S HOSPITAL

許常吉建築師事務所
CHEN KANG-CHI ARCHITECTS & ENGINEERS
2F-1, No. 3, Lane 758, Sec 4, Po-Teh Rd.
Taipei, Taiwan, R.O.C.

NBBJ

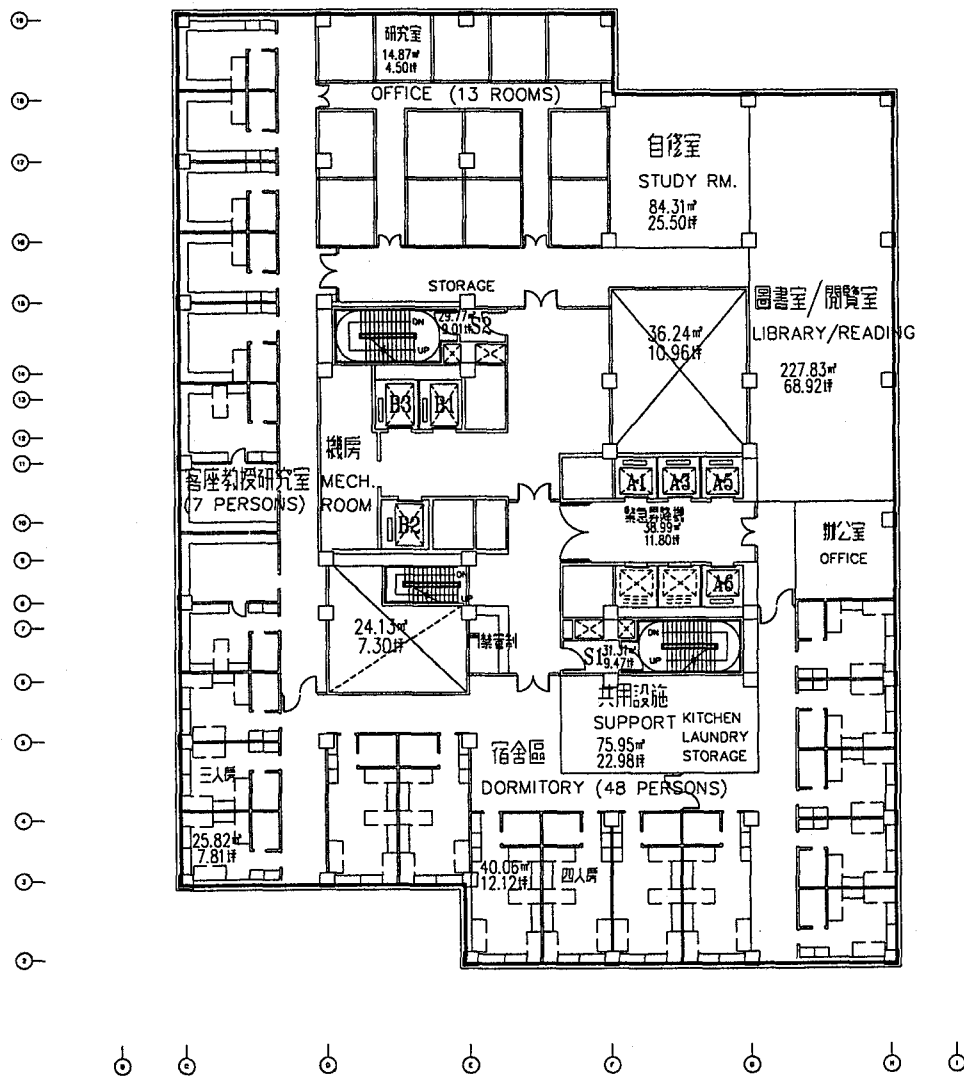



國立臺灣大學醫學院附設兒童醫院

NATIONAL TAIWAN UNIVERSITY CHILDREN'S HOSPITAL


許增吉建築師事務所
JEN HONG ASSOCIATES ARCHITECTS & ENGINEERS
27-1, No. 3, Lane 785, Sec. 4, Po-Teh Rd.
Tobep, Tainan, R.O.C.

NBBJ
Architects Only Planning
25 Naitomachi, 5th
Columbus, Ohio 43215

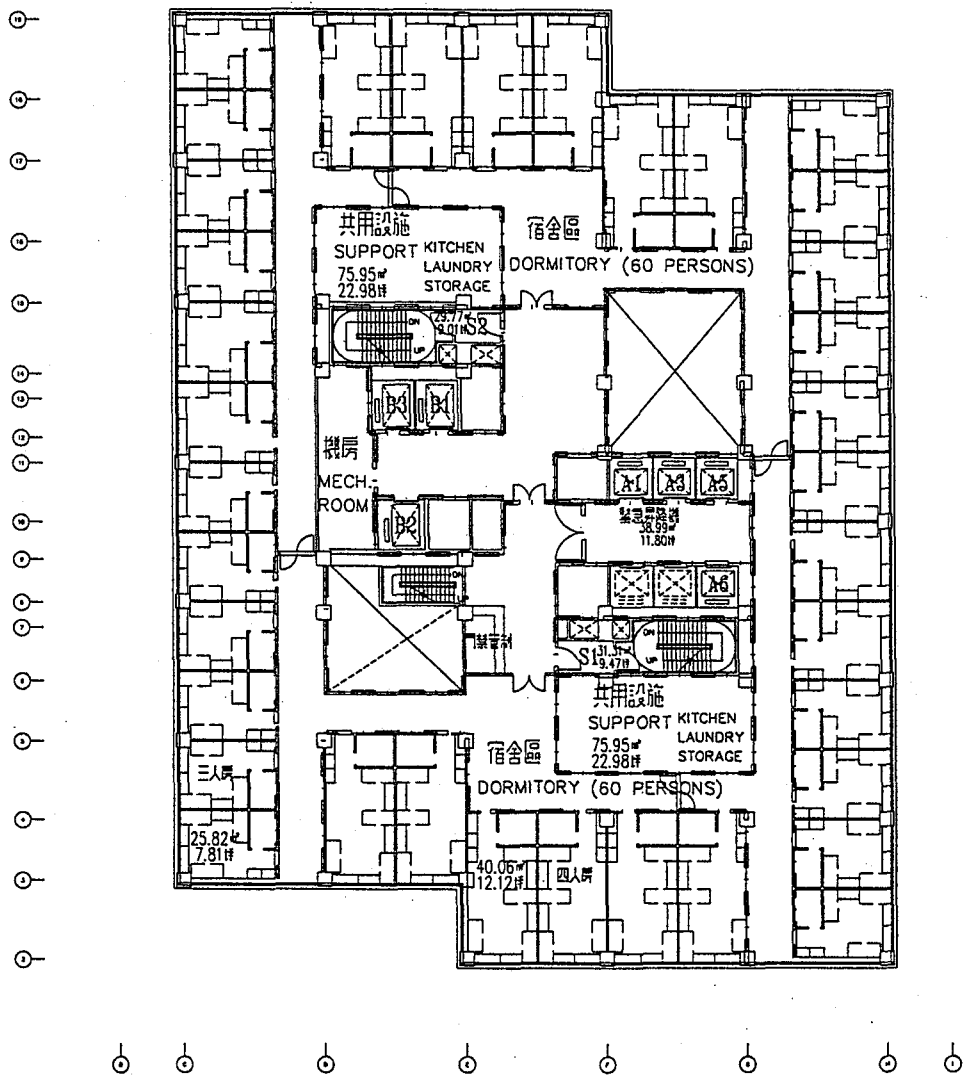

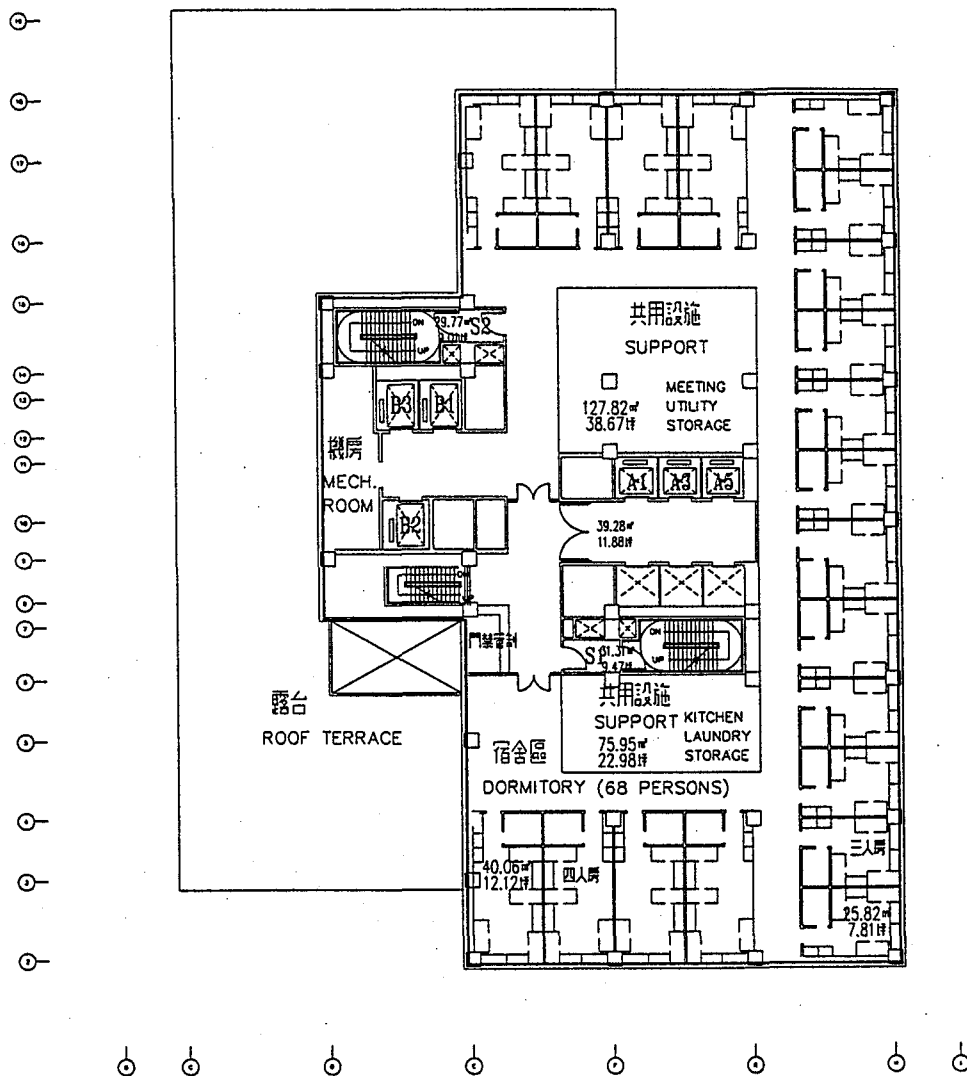

拾玖樓平面圖
19TH FLOOR PLAN

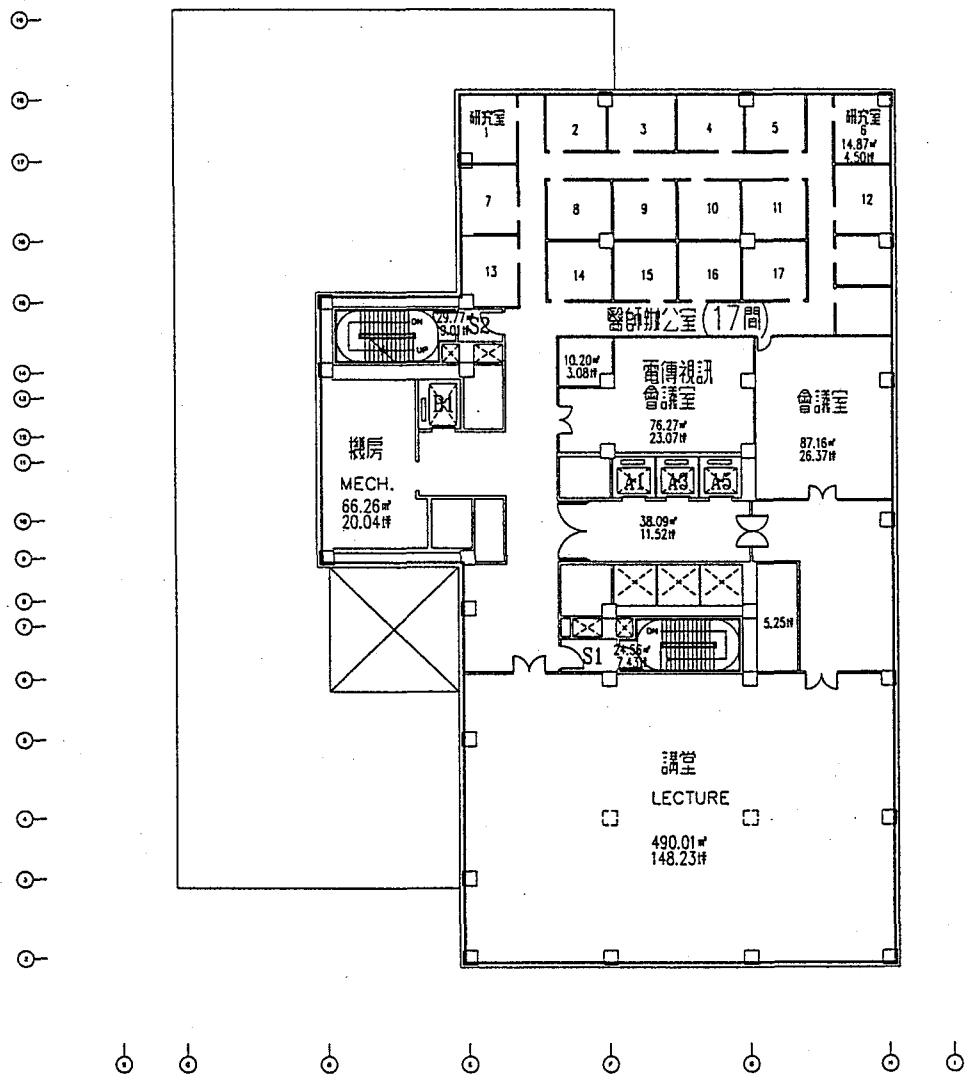

貳拾樓平面圖
20TH FLOOR PLAN

© 1997 NBBJ ARCHITECTS & ENGINEERS 19970513



