



地下一層平面圖

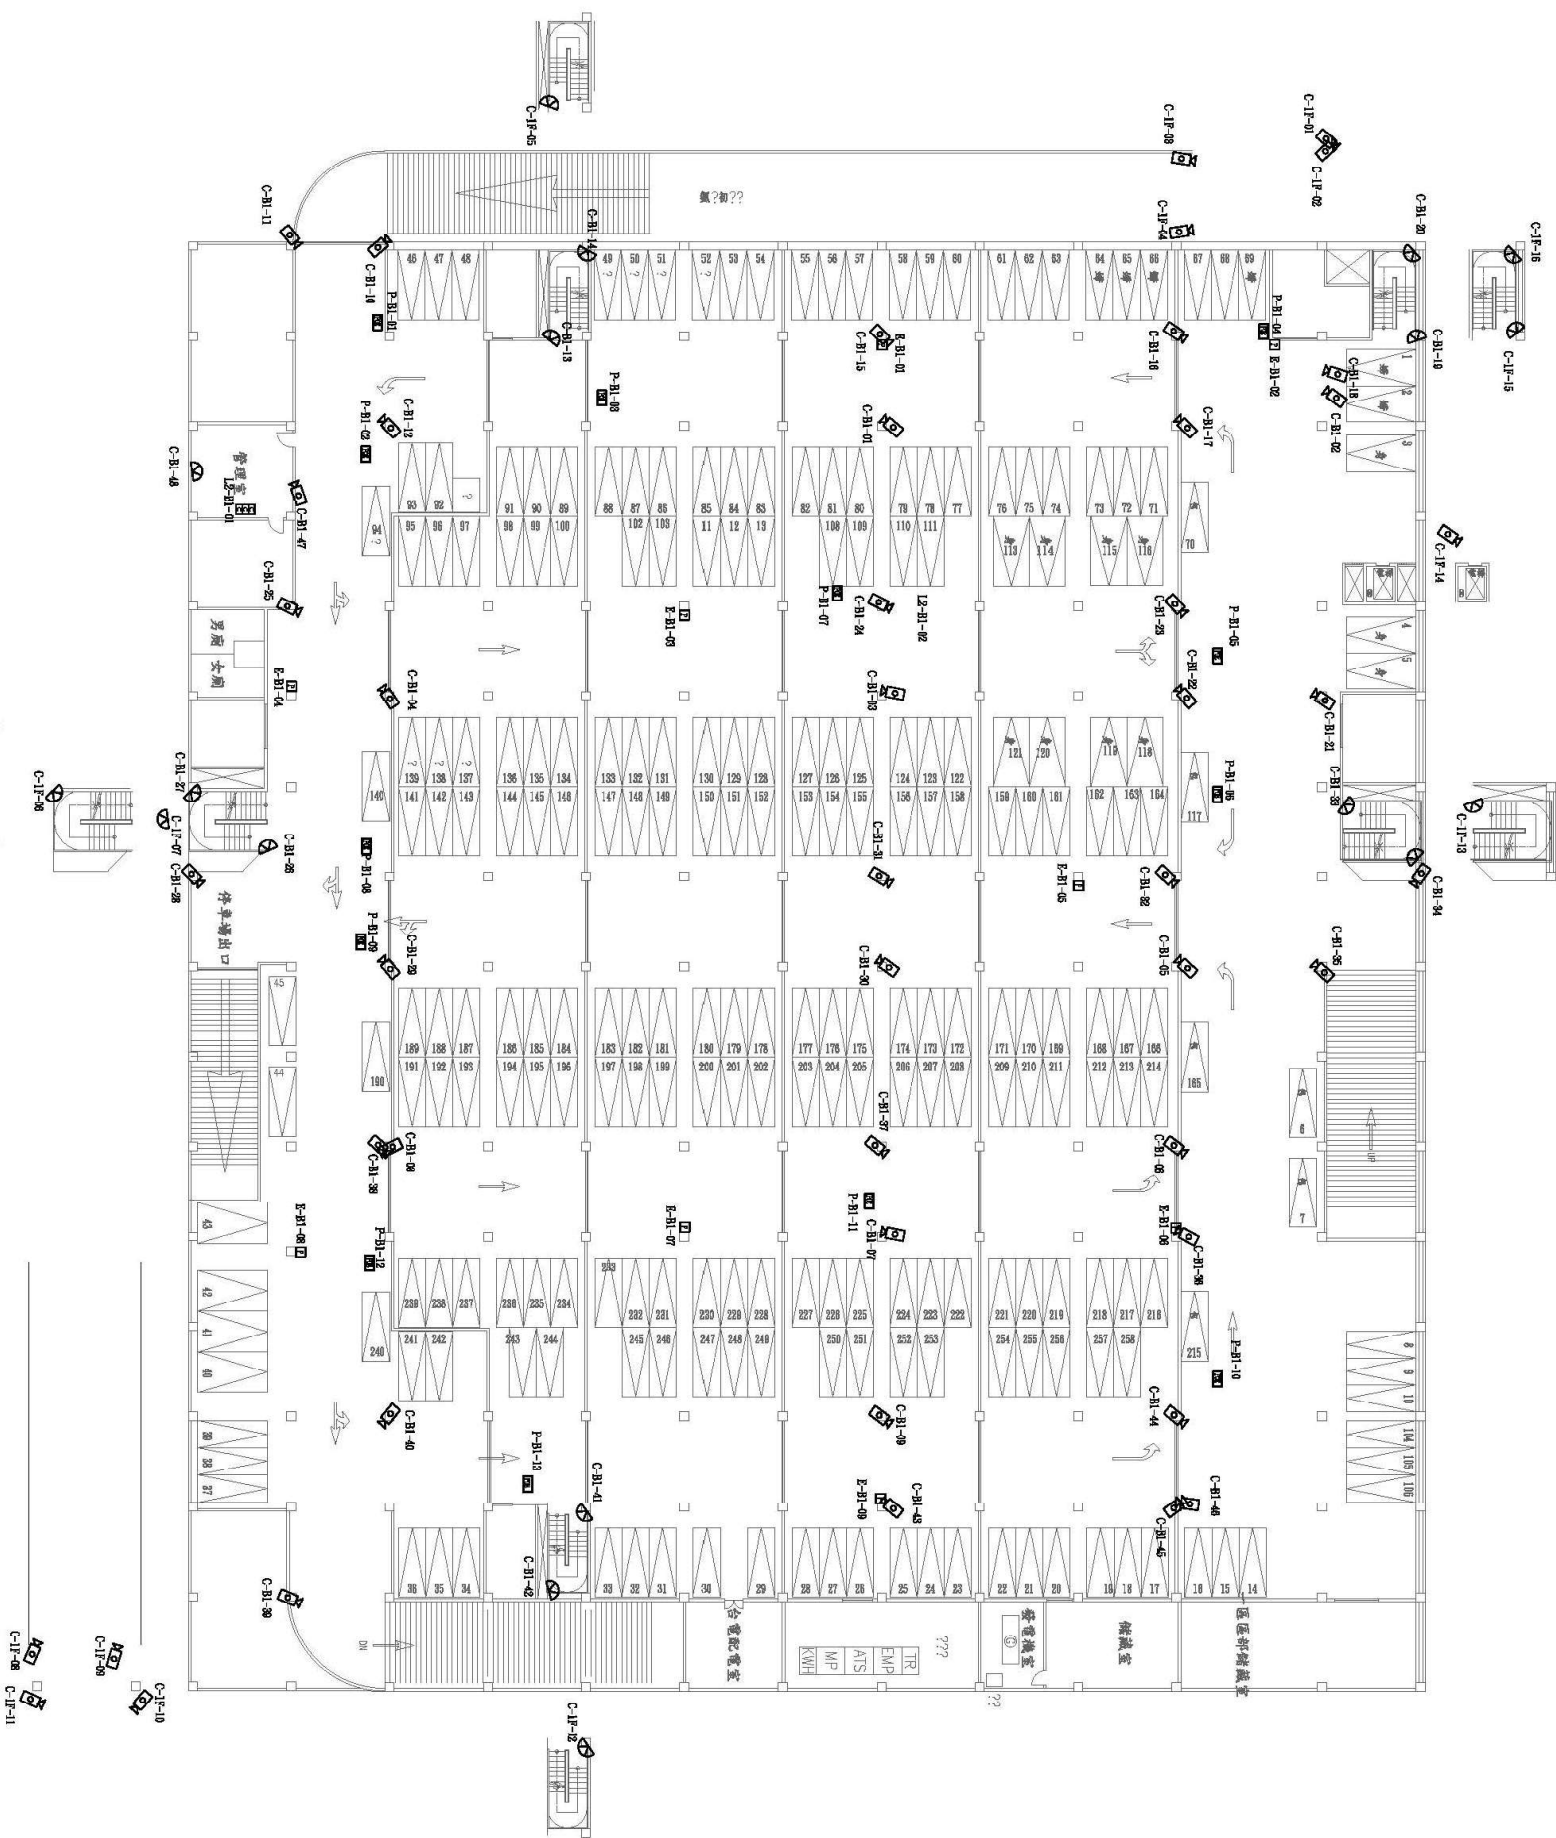

C-I-F-08 C-I-F-09 C-I-F-10 C-I-F-11

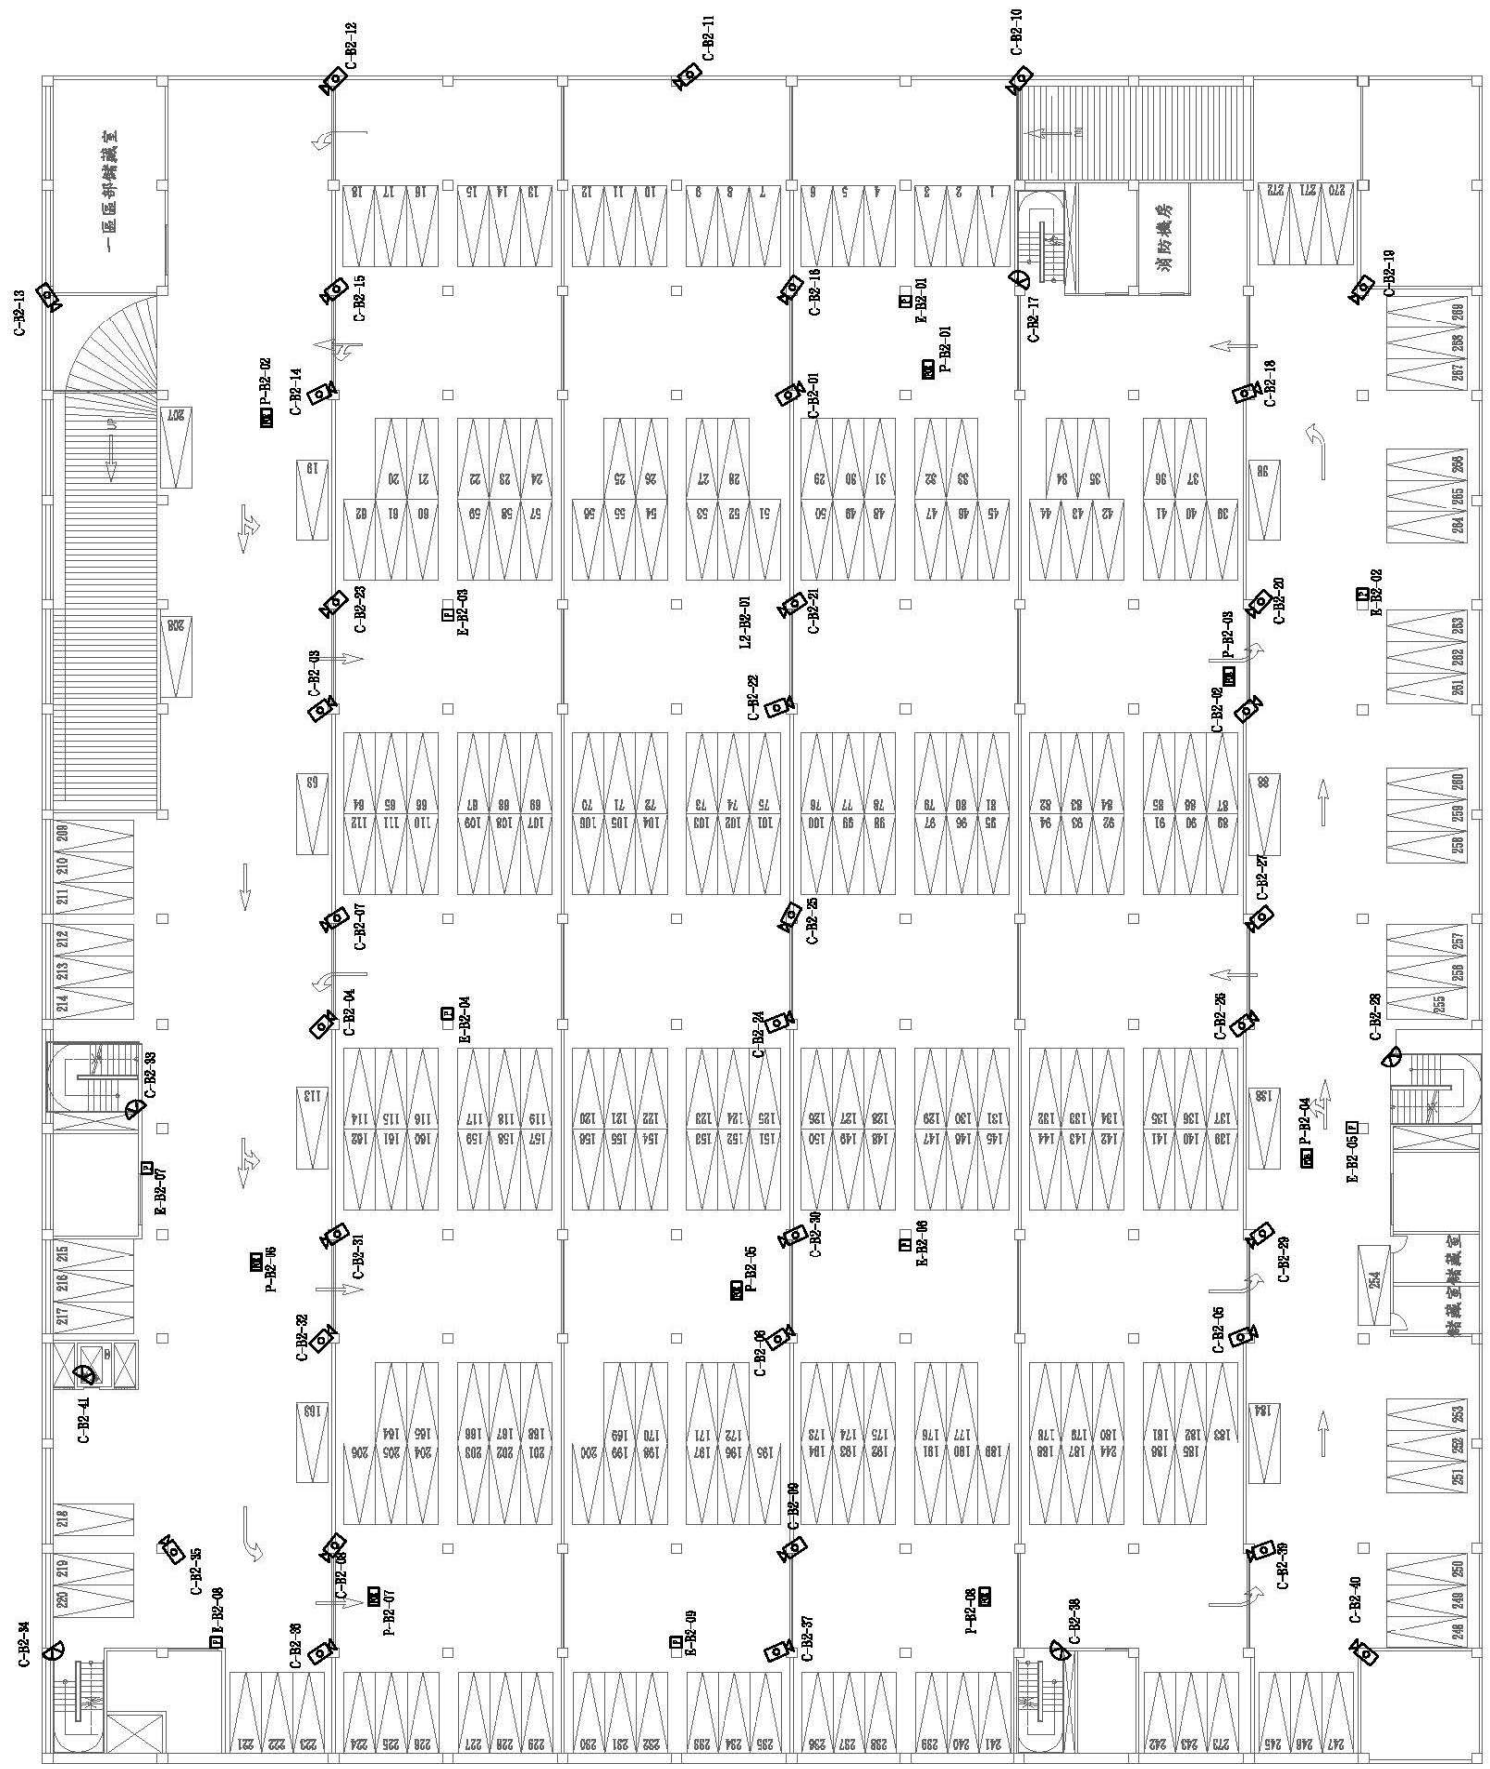

地下二層平面圖